


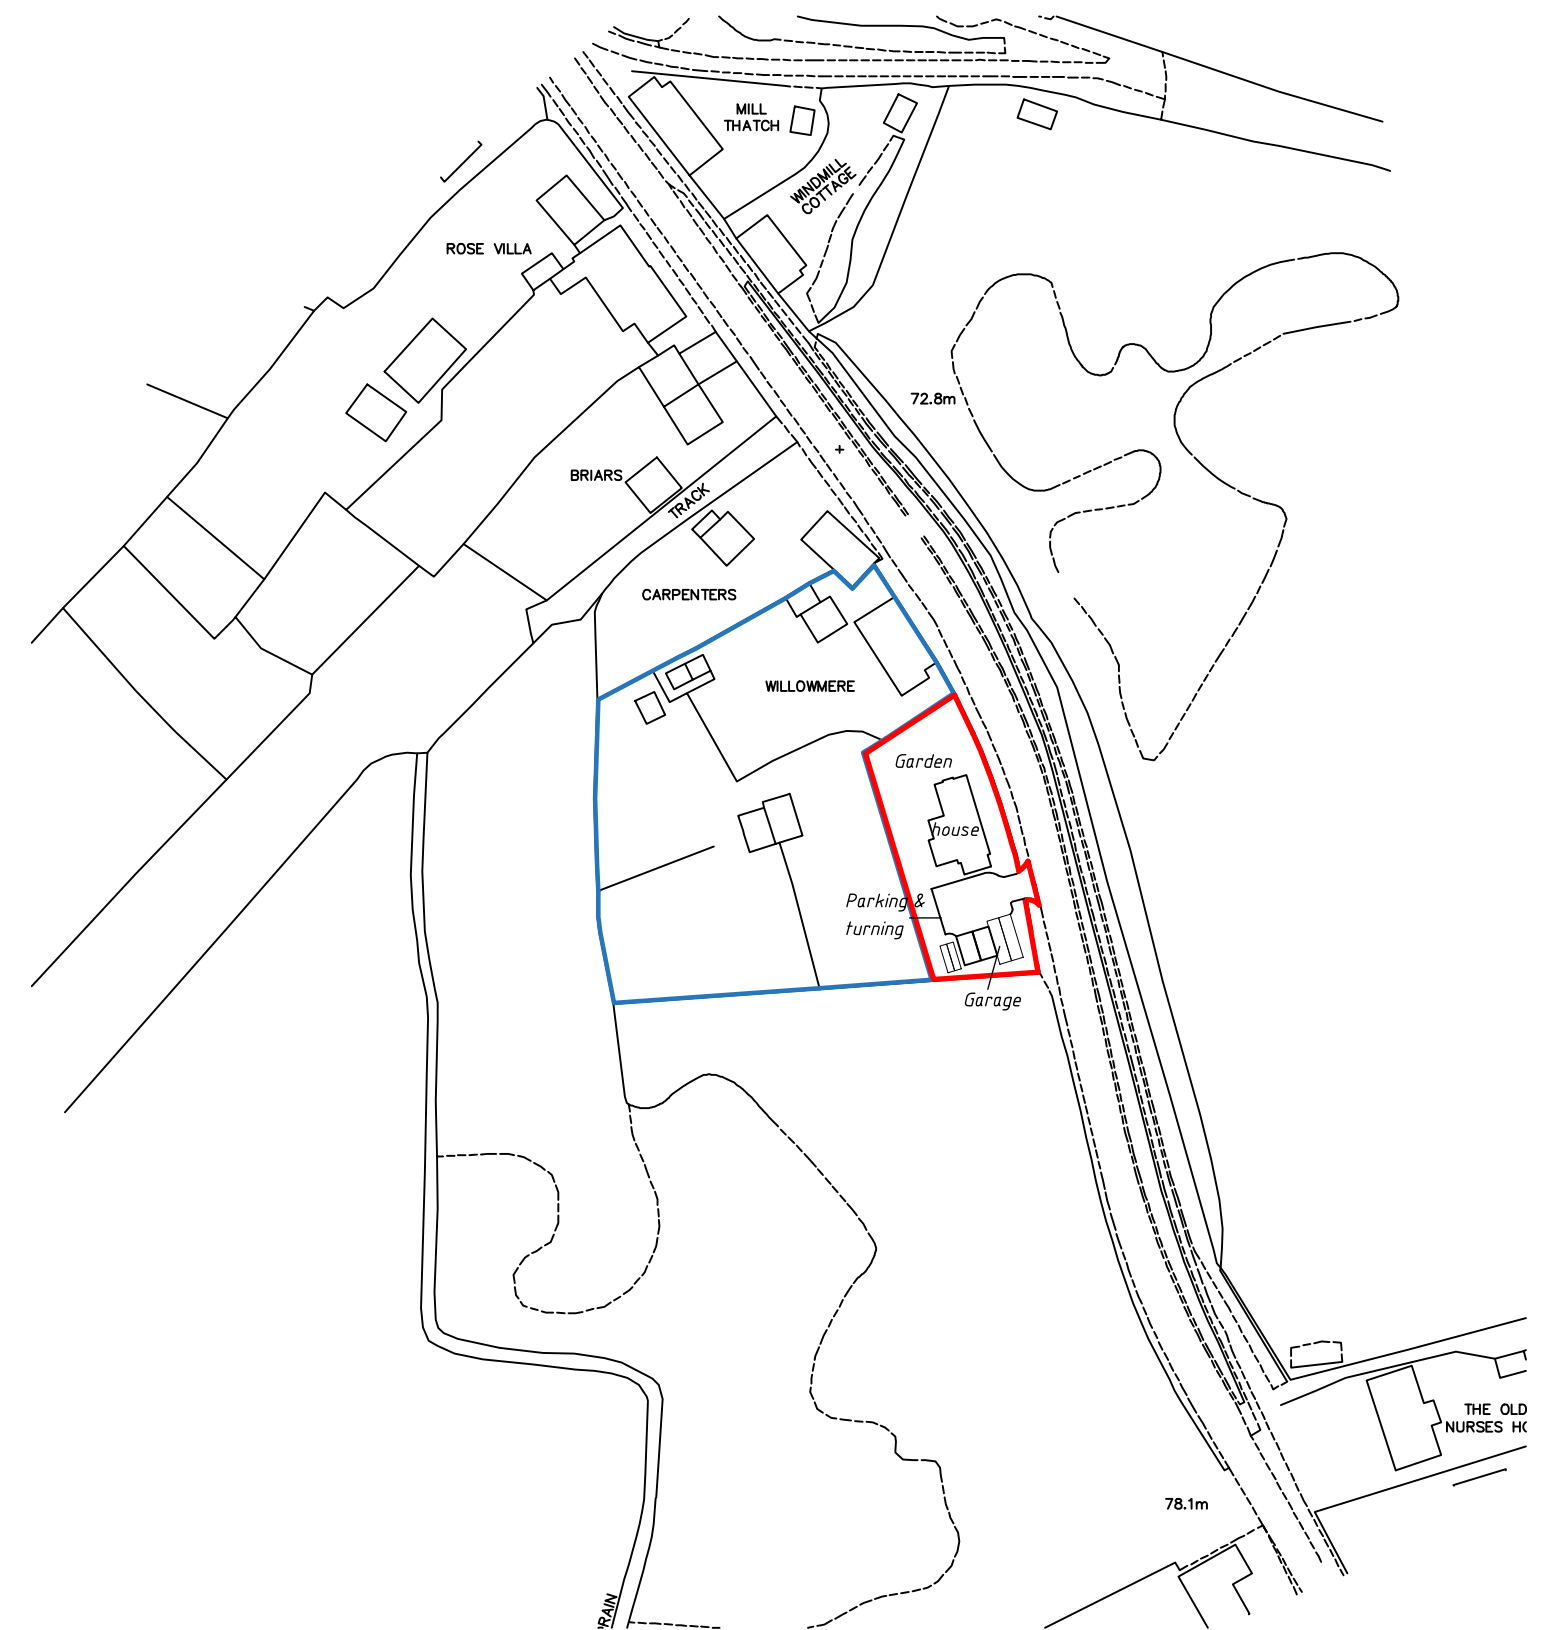

PROPOSED BLOCK PLAN 1:500

1:500 0 10 20 30 40 50m



PROPOSED LOCATION PLAN

1:1250 0 20 40 60 80 100m

'B' Amendments to boundary Sept '23
'A' Amendments to boundary Jan '23

Site adjacent to Willowmere
Great Sampford
Saffron Walden
For Mr S. Oliver

Proposed block and location plan

SCALE 1:500 / 1250 @A2 DWG No. 214.6.03B

DONALD PURKISS
ASSOCIATES
Chartered architects
1A KING STREET
SAFFRON WALDEN, ESSEX CB10 1HE
TEL: 01799 523087 & 527202
E-mail: dpa@purkissarchitects.co.uk

Copyright - Donald Purkiss and Associates