




- Notes:-
1. All working dimensions to be checked on site.
 2. Do not scale off this drawing.
 3. Any discrepancies between drawings of different scales, and between drawings and specification where appropriate to be notified to the designer.
 4. Copyright reserved. This drawing may only be used on the project specified in the title block. It may not be copied or disclosed to any third party without the prior written consent of the designer.

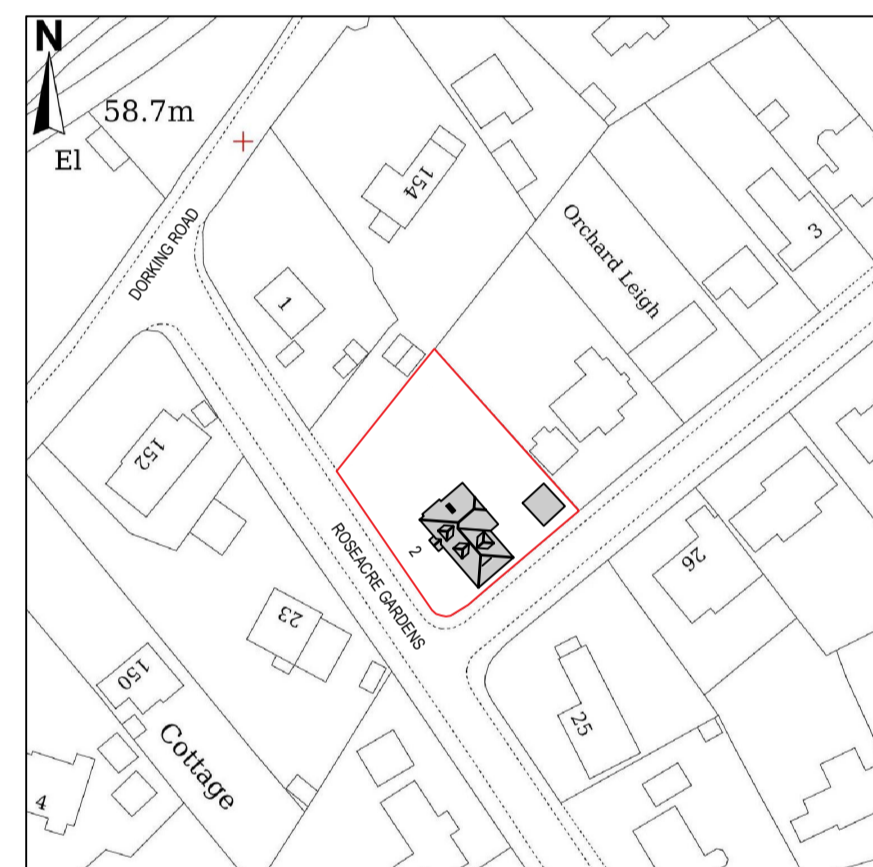

LOCATION PLAN
SCALE 1:1250

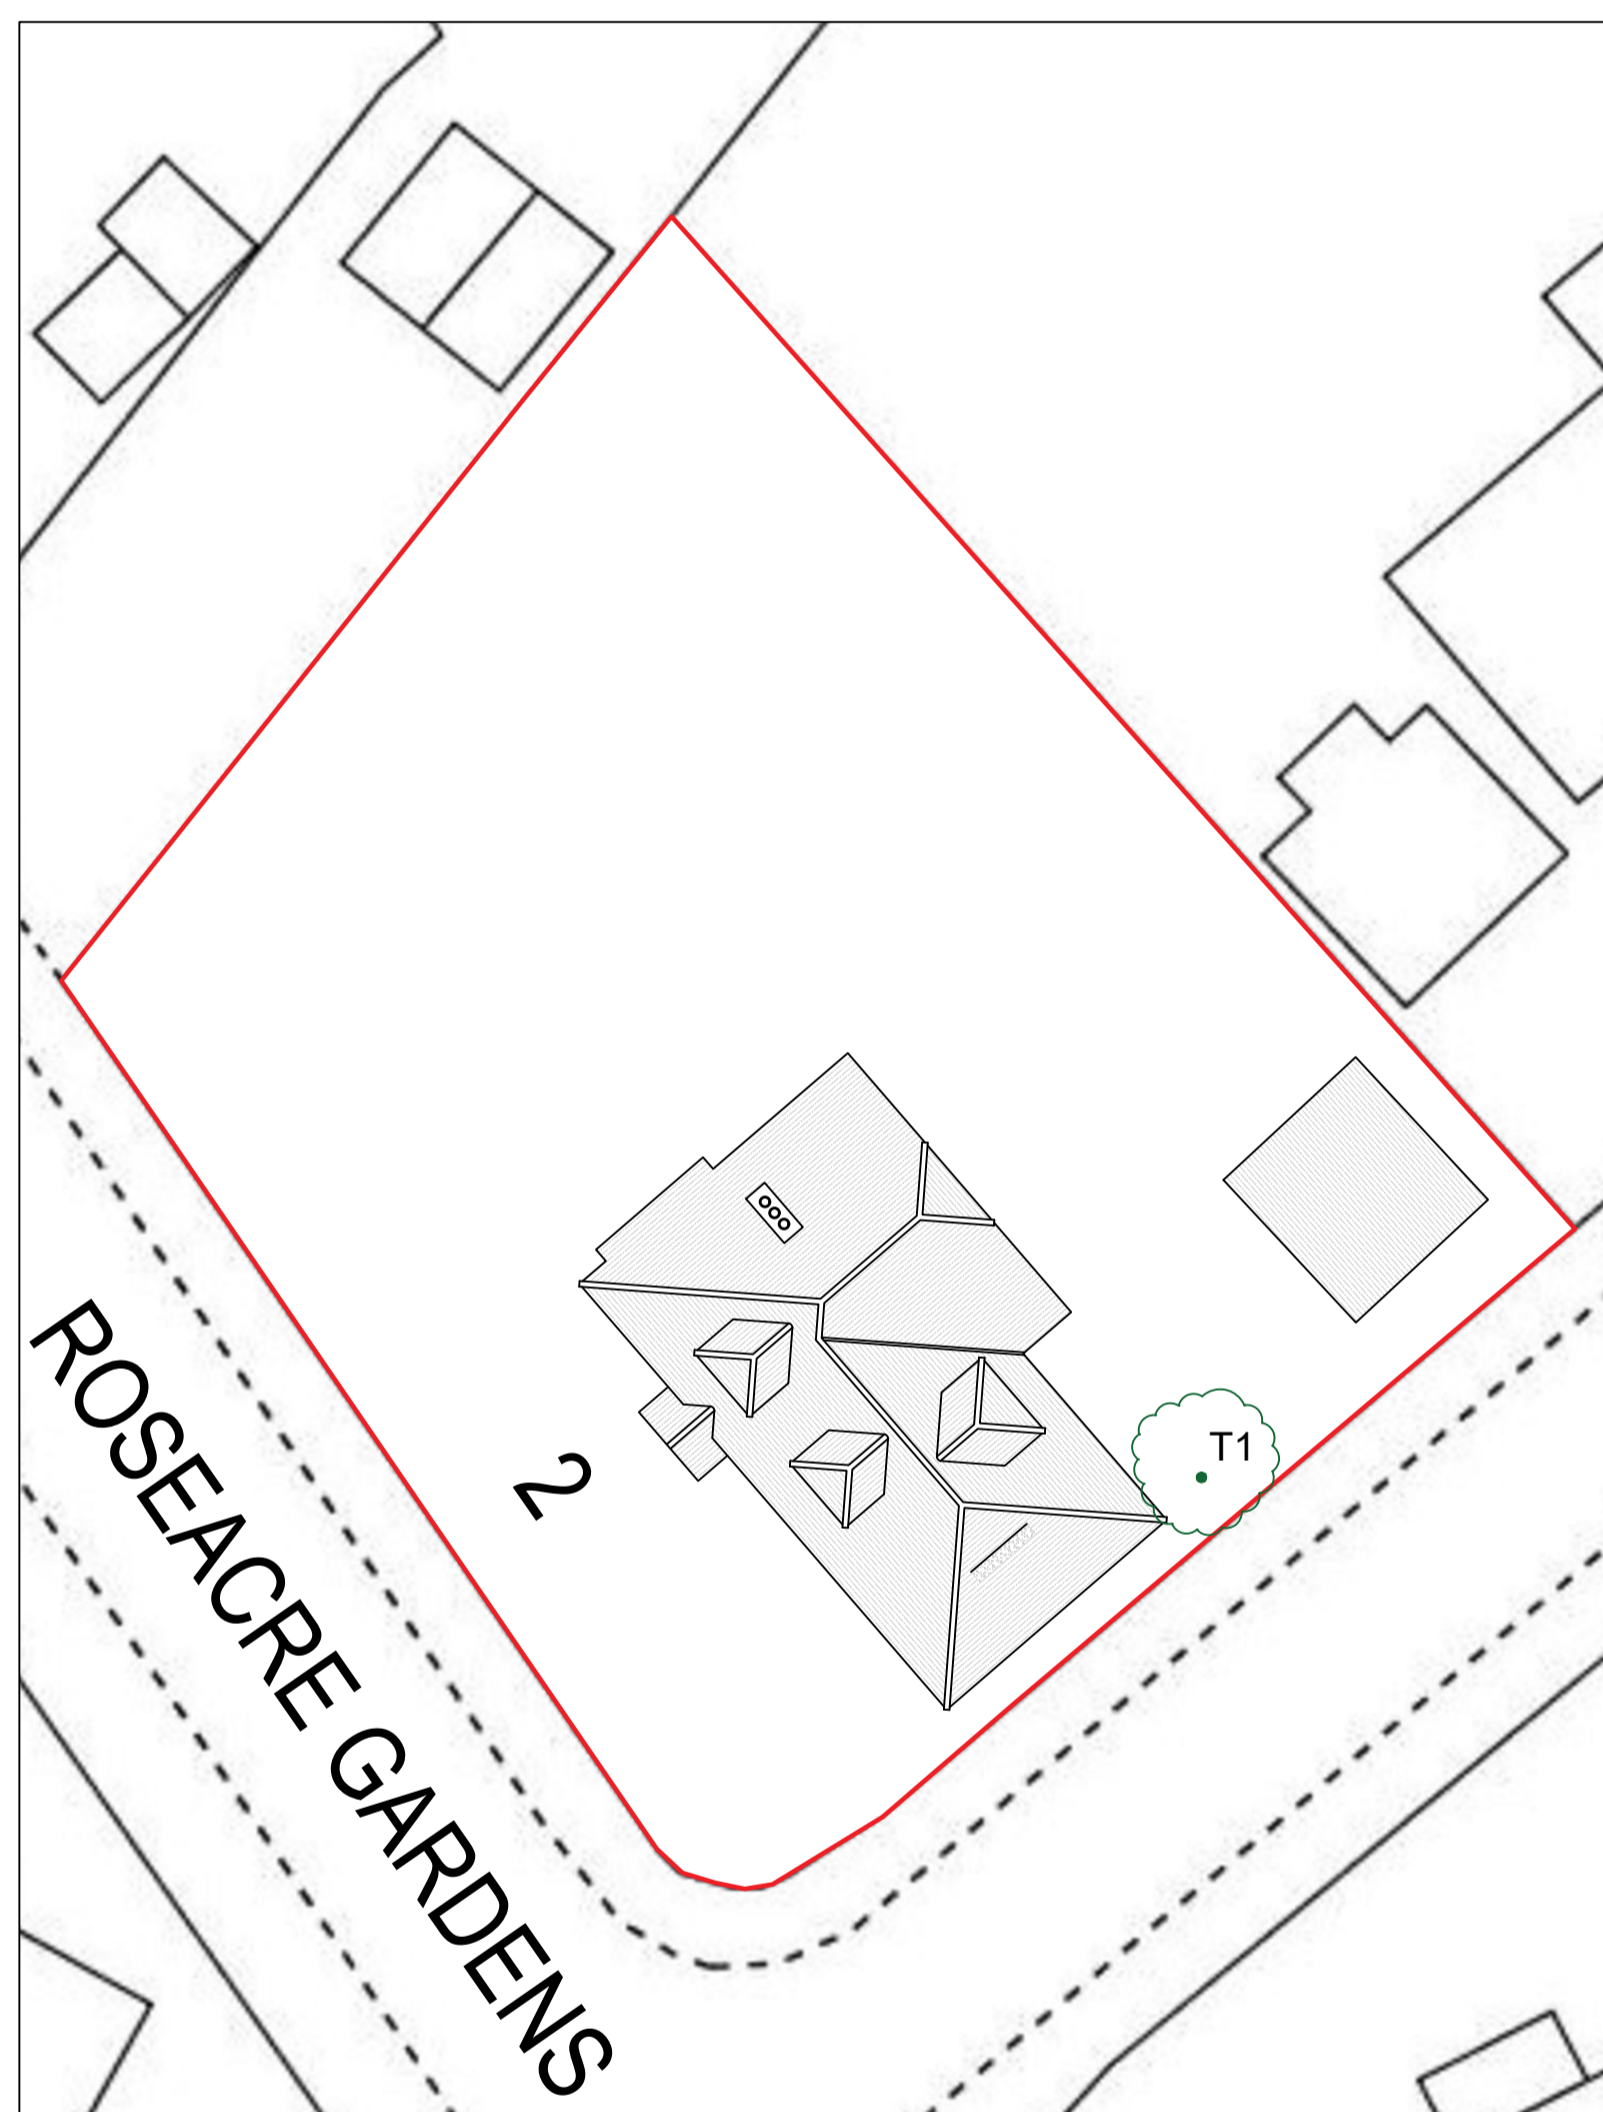

BLOCK PLAN AS EXISTING
SCALE 1:200

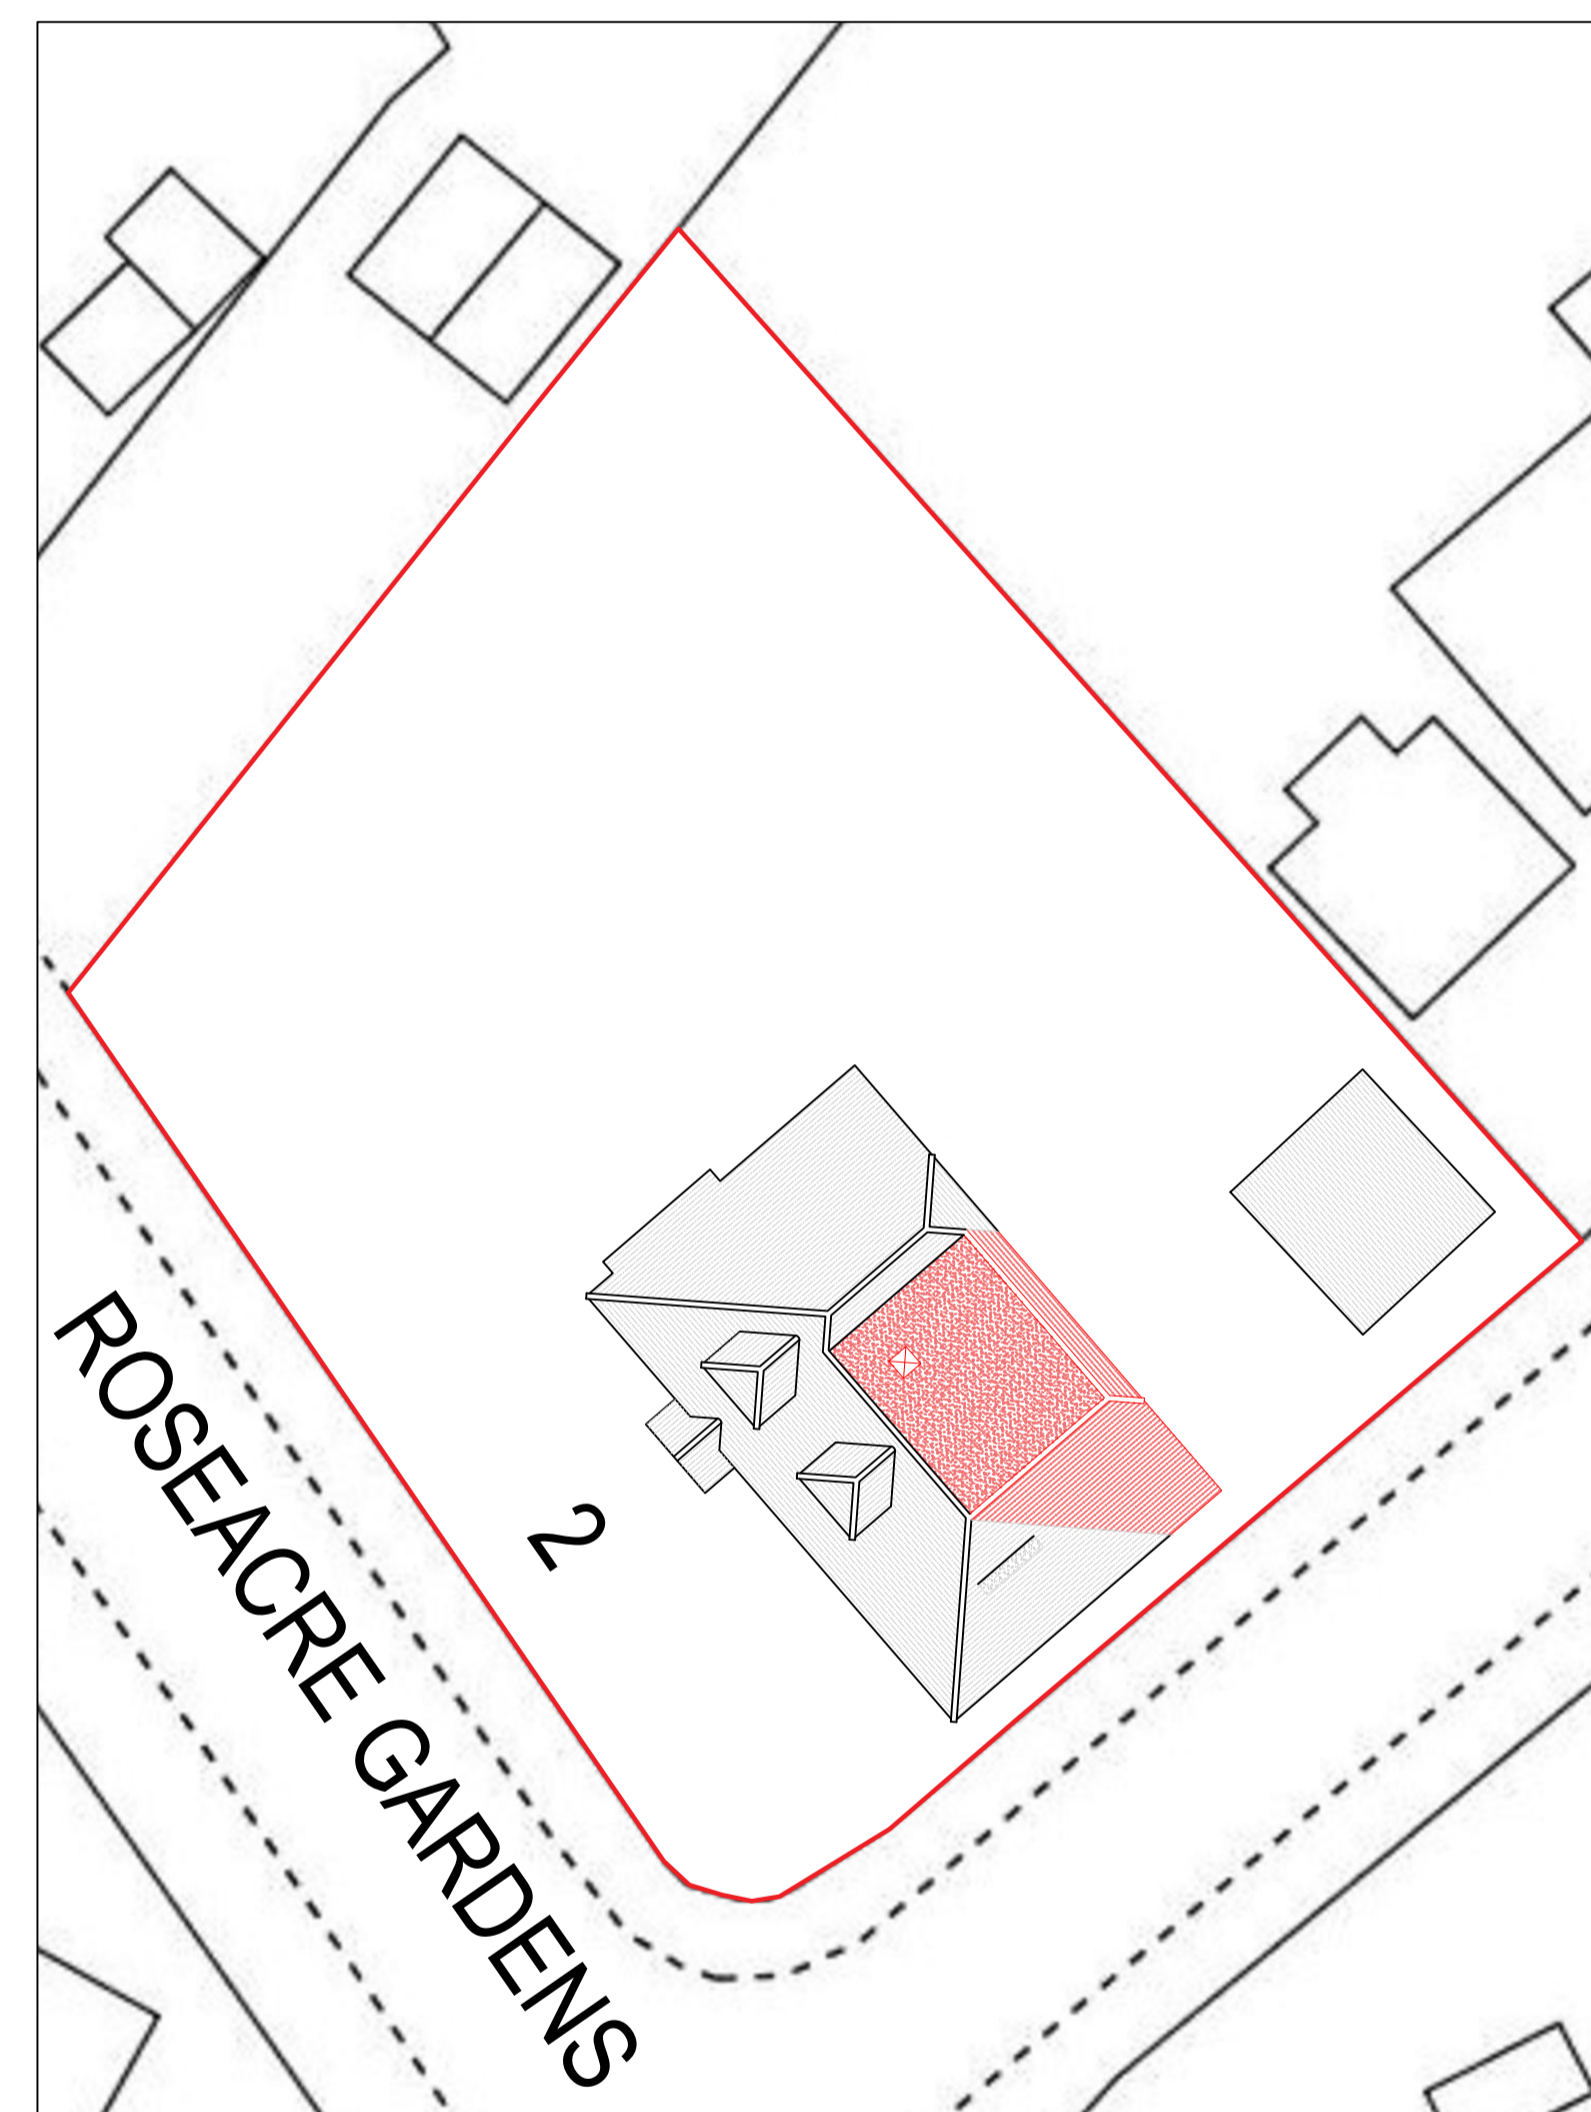

BLOCK PLAN AS PROPOSED
SCALE 1:200

REV	DATE	COMMENTS
00	31.07.23	INITIAL ISSUE

**DAVID STRUDWICK
DESIGN + BUILD**
Astra House, The Common, Cranleigh, GU6 8RZ
01483 256760 / projects@davidstrudwick.co.uk

CLIENT:
MR & MRS M. NELSON
2 ROSEACRE GARDENS,
CHILWORTH, GU4 8RQ

TITLE:
PROPOSED
LOCATION & BLOCK PLANS

SCALE: As Noted @ A1

PROJECT: D1168

DRG No: 03	REV: 00
-------------------	----------------