


2, PARKFIELD DRIVE, BIRMINGHAM, B36 9EJ

Supplied by: www.ukmapcentre.com

Serial No: 271519

Centre Coordinates: 415169,290125

Production Date: 14/09/2023 13:44:02

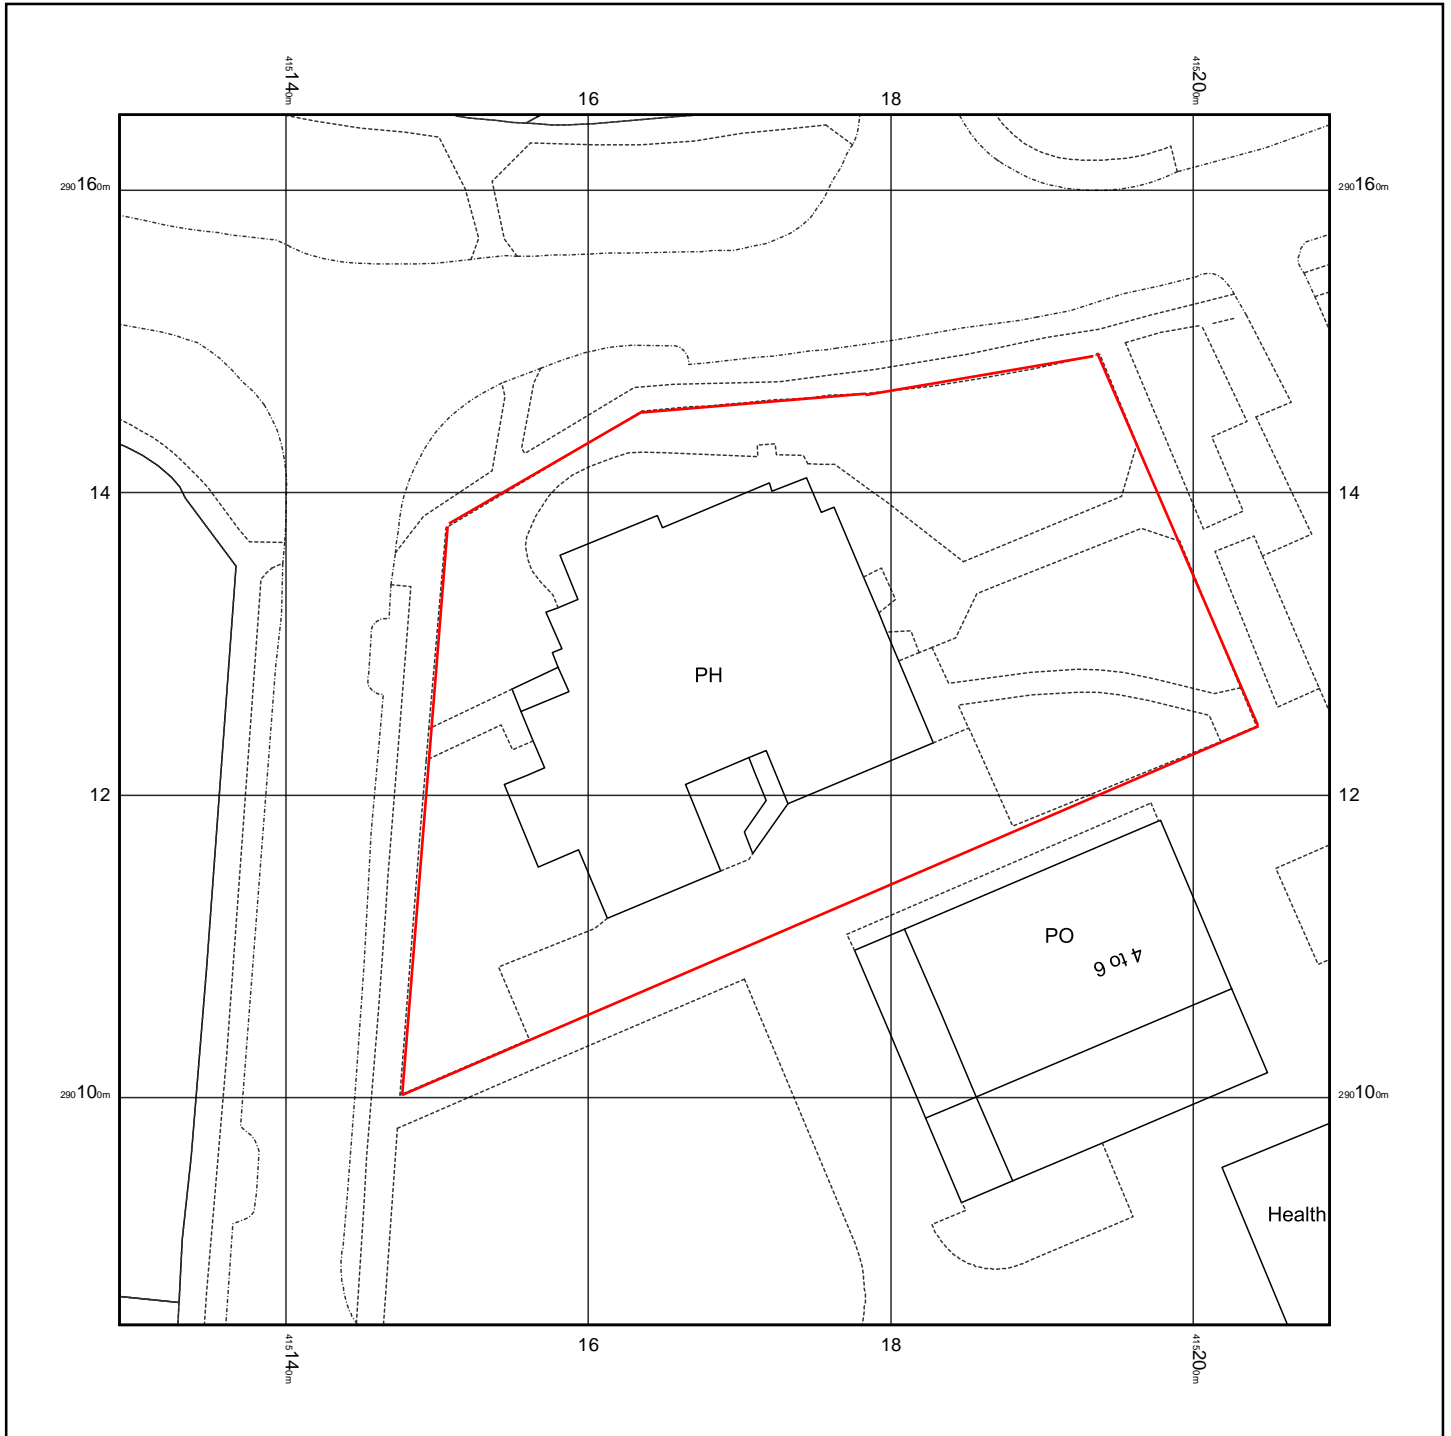

© Crown copyright and database rights 2023 Ordnance Survey 100048957. The representation of road, track or path is no evidence of a boundary or right of way. The representation of features as lines is no evidence of a property boundary.

0m 1cm = 5m 25m
Scale 1:500

