
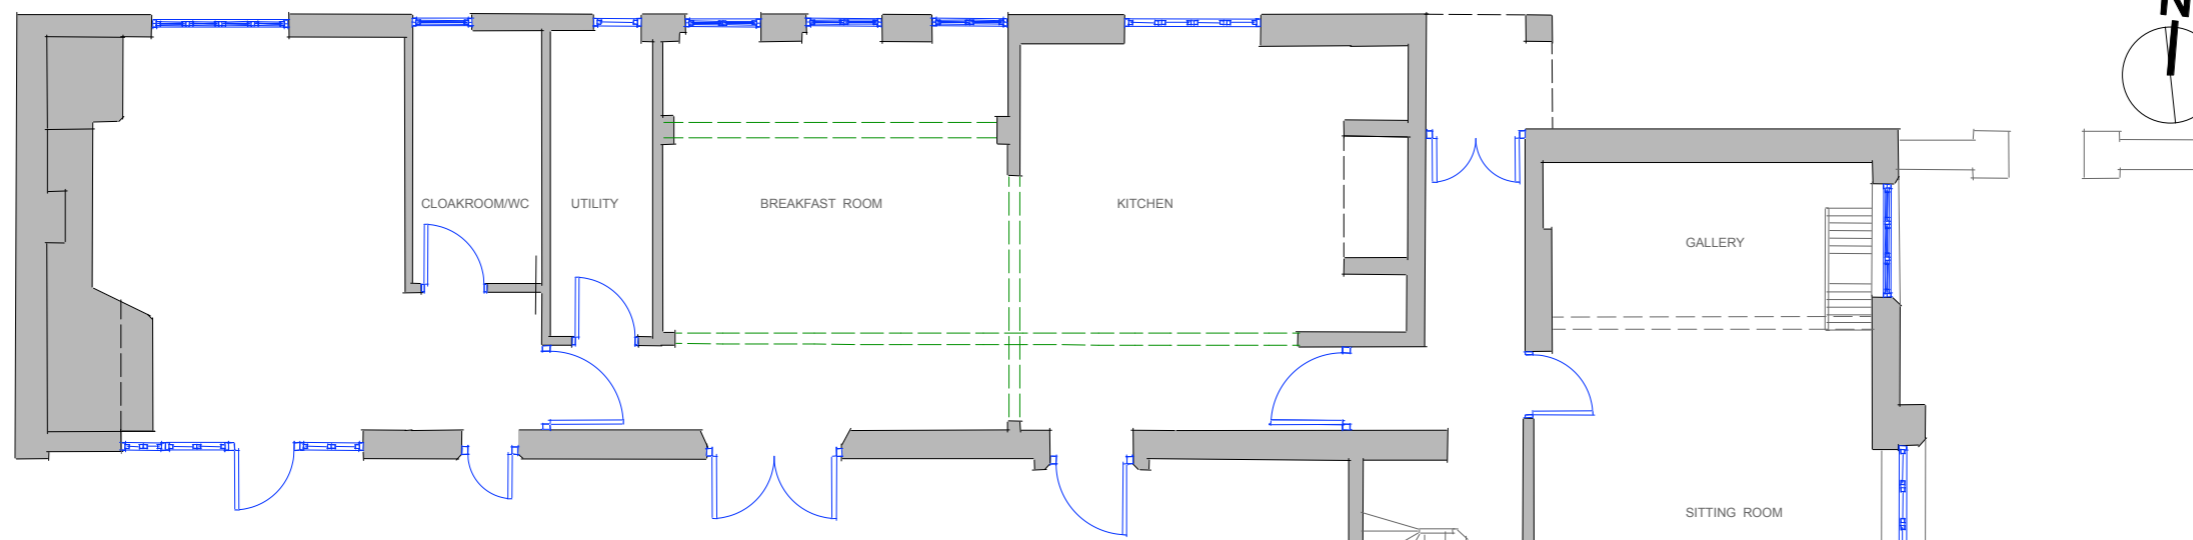


issue notes

REVISION HISTORY			
REV	DESCRIPTION	DATE	APPROVED

1
A1

SURVEY ELEVATION: NORTH

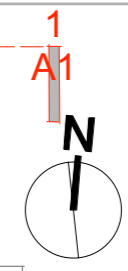


1
A2

SURVEY ELEVATION: SOUTH

A2

EXISTING GROUND FLOOR

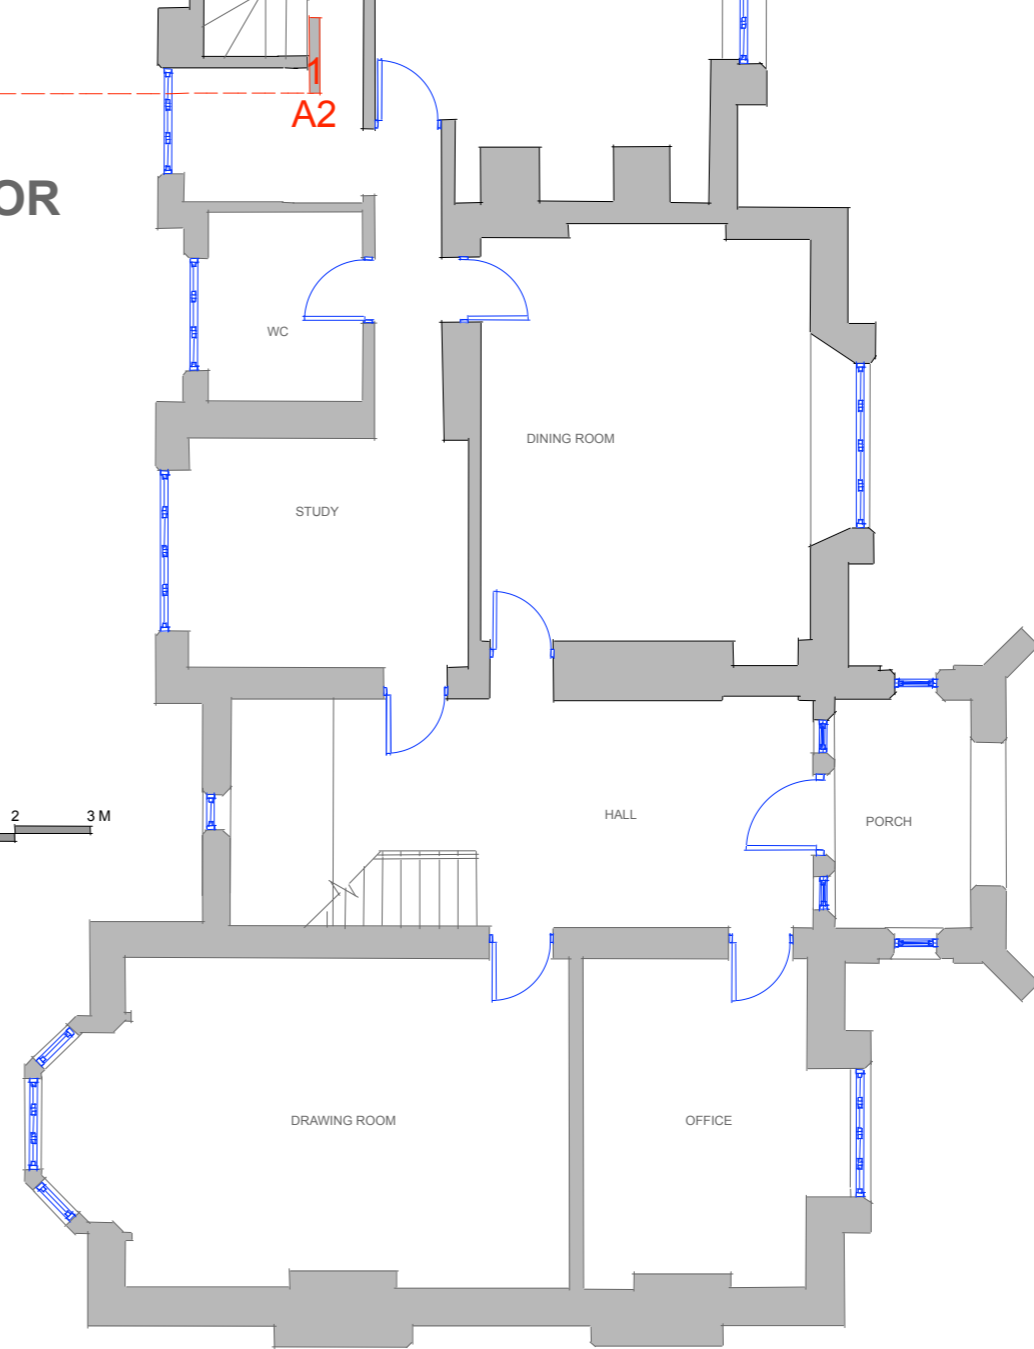

this drawing and any work executed from it is copyright. the drawing is not to be scaled. (except for planning purposes). for the purposes of checking out discrepancies found on this drawing must be reported immediately to the contract administrator/project manager.

PLANNING ONLY

client	Barty-King	
status	PLANNING	
project ID	207 02 The Old Rectory	
drawing title	Existing Ground Floor	
drawing ref	207 02 03	
scale	1:100 @ A3	date 08/09/2023
drawn by	das	checked by -
revision ref	00	
amendment notes:		