


issue notes

1  
P1

### PROPOSED ELEVATION:NORTH

DEMOLITION  
NEW WALLS

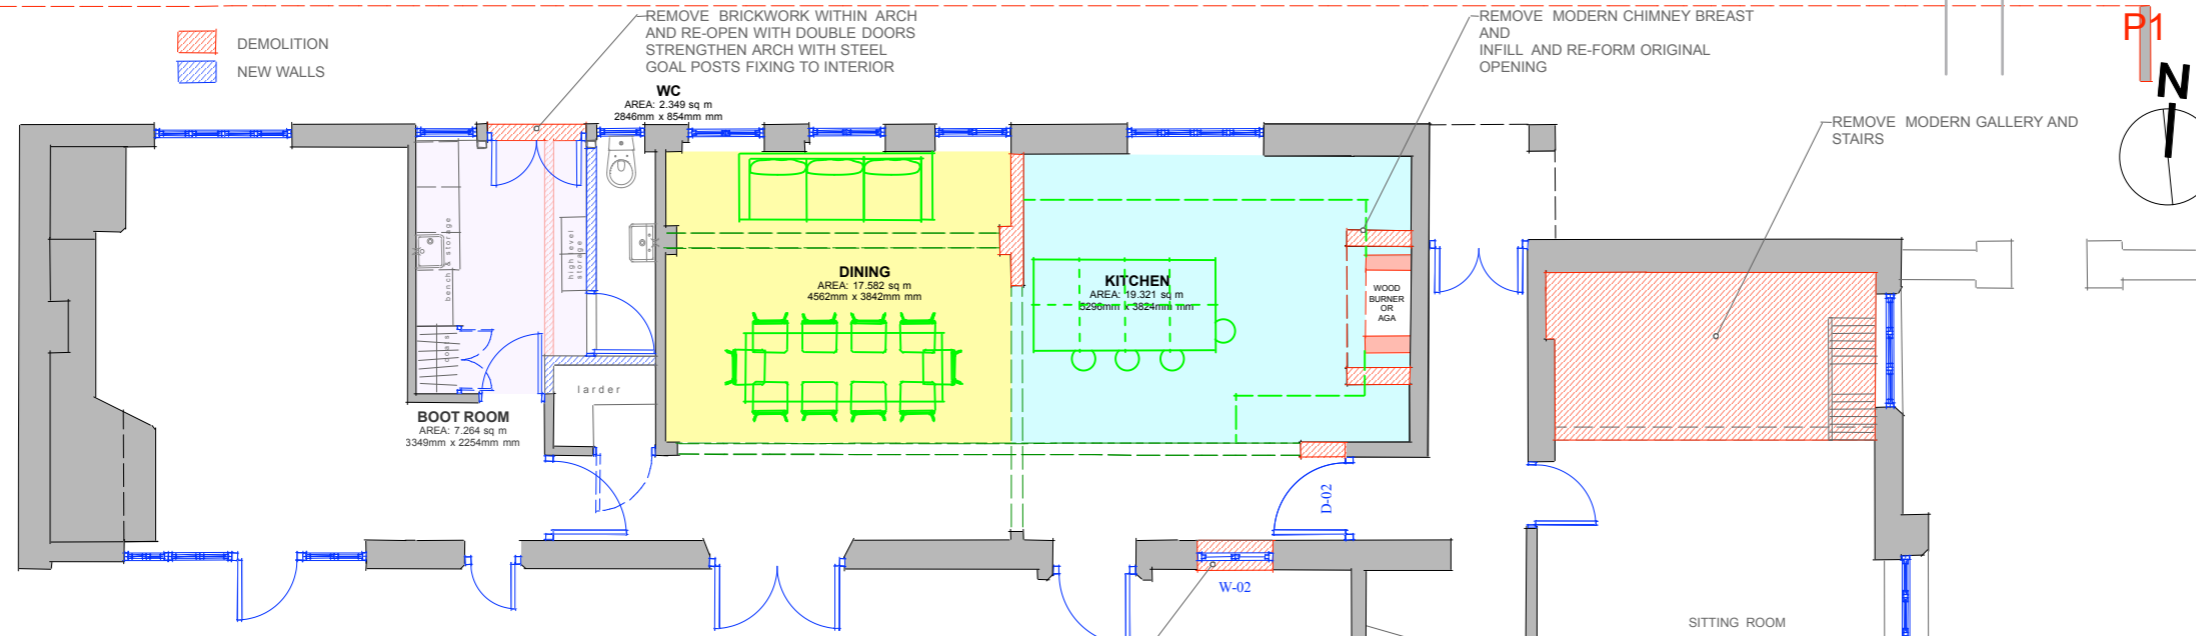

1  
P2

### PROPOSED ELEVATION:SOUTH

### PROPOSED GROUND FLOOR



REVISION HISTORY			
REV	DESCRIPTION	DATE	APPROVED
1	P1		

this drawing and any work executed from it is copyright. the drawing is not to be scaled. (except for planning purposes). for the purposes of being out discrepancies found on this drawing must be reported immediately to the contract administrator/project manager.

**PLANNING ONLY**

client	Barty-King		
status	PLANNING		
project ID	207 02 The Old Rectory		
drawing title	Proposed Ground Floor		
drawing ref	207 02 13		
scale	1:100 @ A3	date	08/09/2023
drawn by	das	checked by	-
revision ref	00		
amendment notes:			