
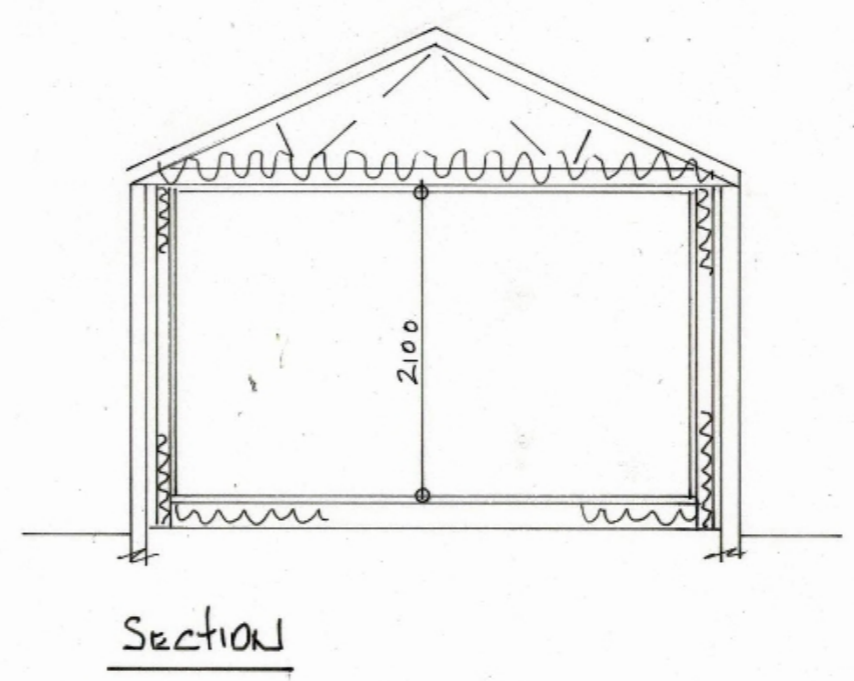
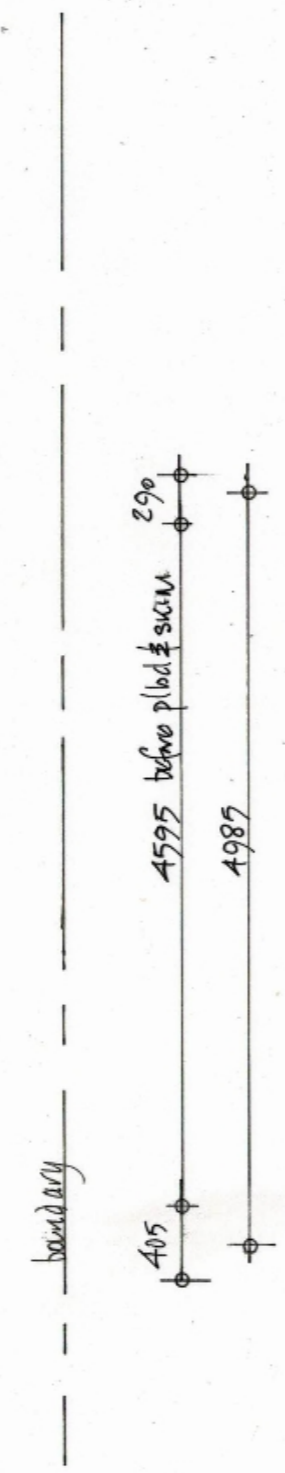


⇒Scaling plans is not recommended.
 ⇒Existing Dimensions taken without intrusive survey and may therefore vary from those shown.
 ⇒All dimensions verified on site before commencement.
 ⇒Existing dimensions will be from finished surface whilst new dimensions before plaster.
 ⇒Plans and Construction notes to be read in conjunction with Structural engineers calculations.
 ⇒The information provided is for obtaining of Planning and Building Regulation approval— further details may be needed during construction.
 ⇒Inspection of material used, build methods and quality is not the responsibility of Malcolm Clark Associates

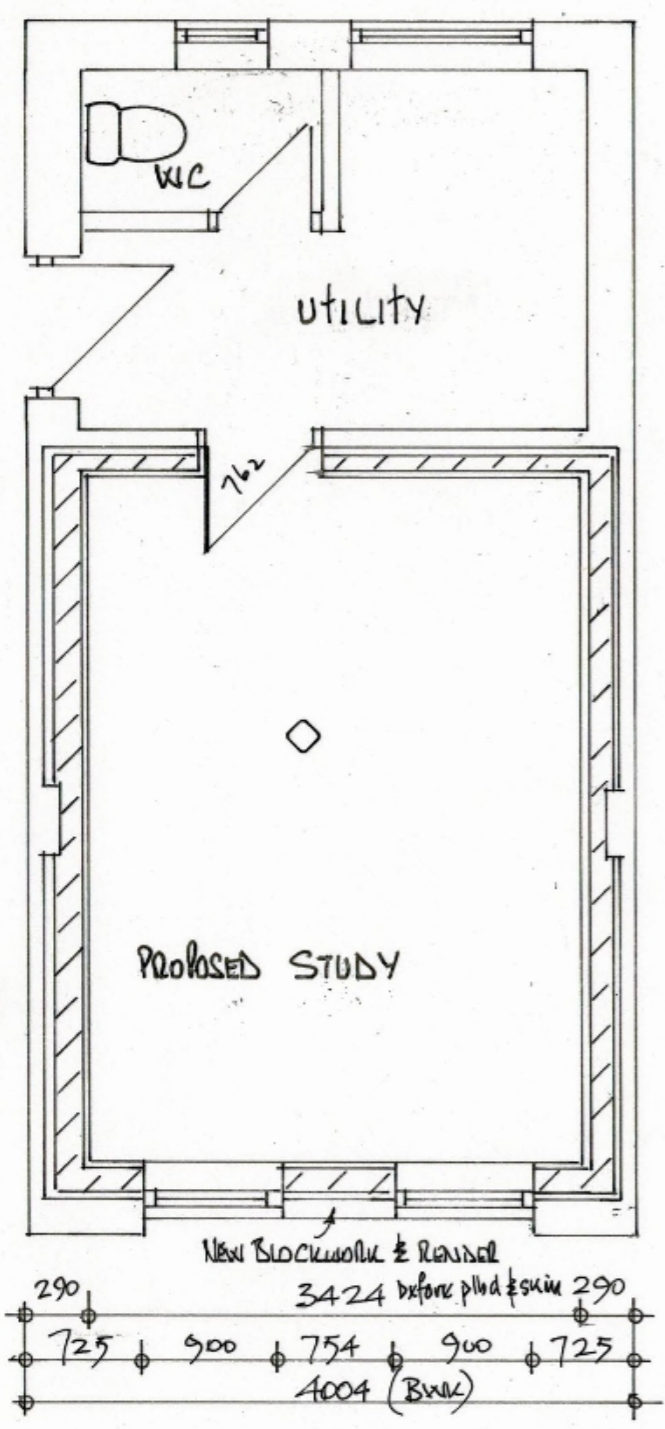

/// INSULATED STUDDING
 ◇ SMOKE ALARM
 WINDOW OPENINGS SHOWN THICKER LINES

WILLOW COTTAGE
THIMBLEBY
LN9 5RE

Dwg No: A A
 Scale: 1:100
 1:50
PROPOSED ELEVATIONS PLAN SECTION

Malcolm Clark Associates
 +44 (0)1427 667151
 +44 (0)7802 832984

Malcolm Clark Associates is the Trading name of Lambirth Clark Ltd. No: 13296697