


- ⇒Scaling plans is not recommended.
- ⇒Existing Dimensions taken without intrusive survey and may therefore vary from those shown.
- ⇒All dimensions verified on site before commencement.
- ⇒Existing dimensions will be from finished surface whilst new dimensions before plaster.
- ⇒Plans and Construction notes to be read in conjunction with Structural engineers calculations.
- ⇒The information provided is for obtaining of Planning and Building Regulation approval— further details may be needed during construction.
- ⇒Inspection of material used, build methods and quality is not the responsibility of Malcolm Clark Associates

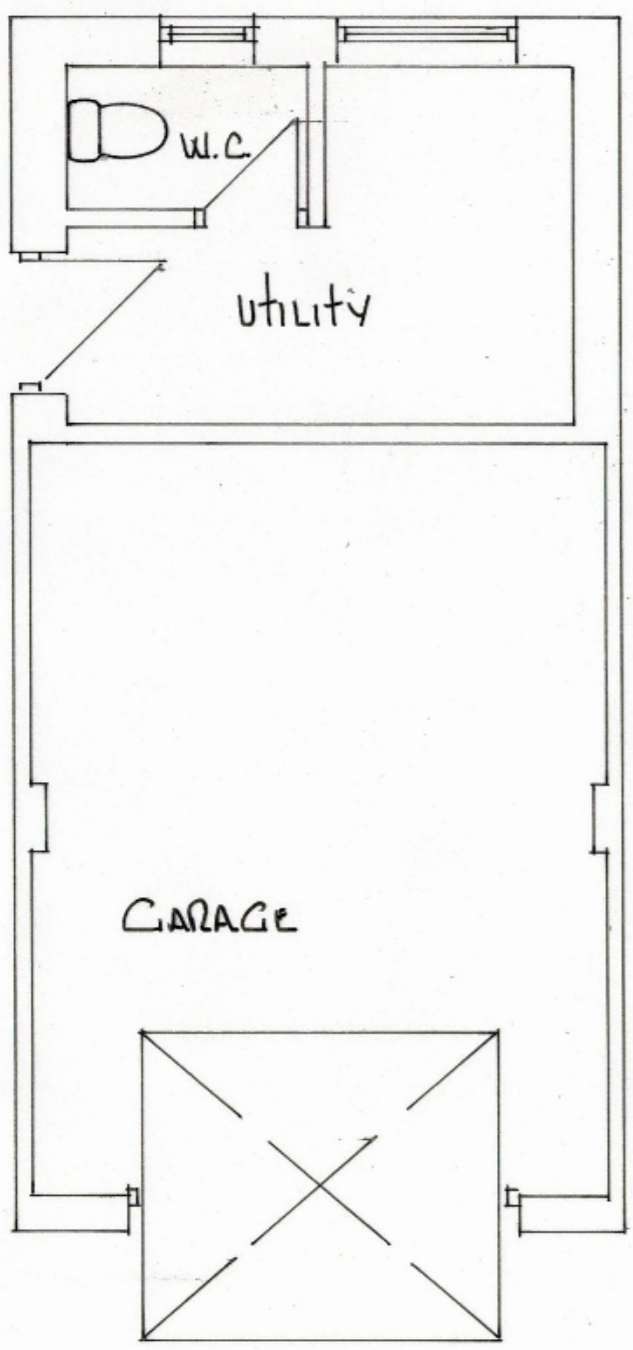

WILLOW COTTAGE
THIMBLEBY
LN9 5RE

Dwg No: B_A EXISTING
Scale: 1:100 ELEVATIONS
1:50 PLAN

Malcolm Clark Associates
+44 (0)1427 667151
+44 (0)7802 832984

Malcolm Clark Associates is the Trading name of Lambirth Clark Ltd. No: 13296697