


HERONWAY.

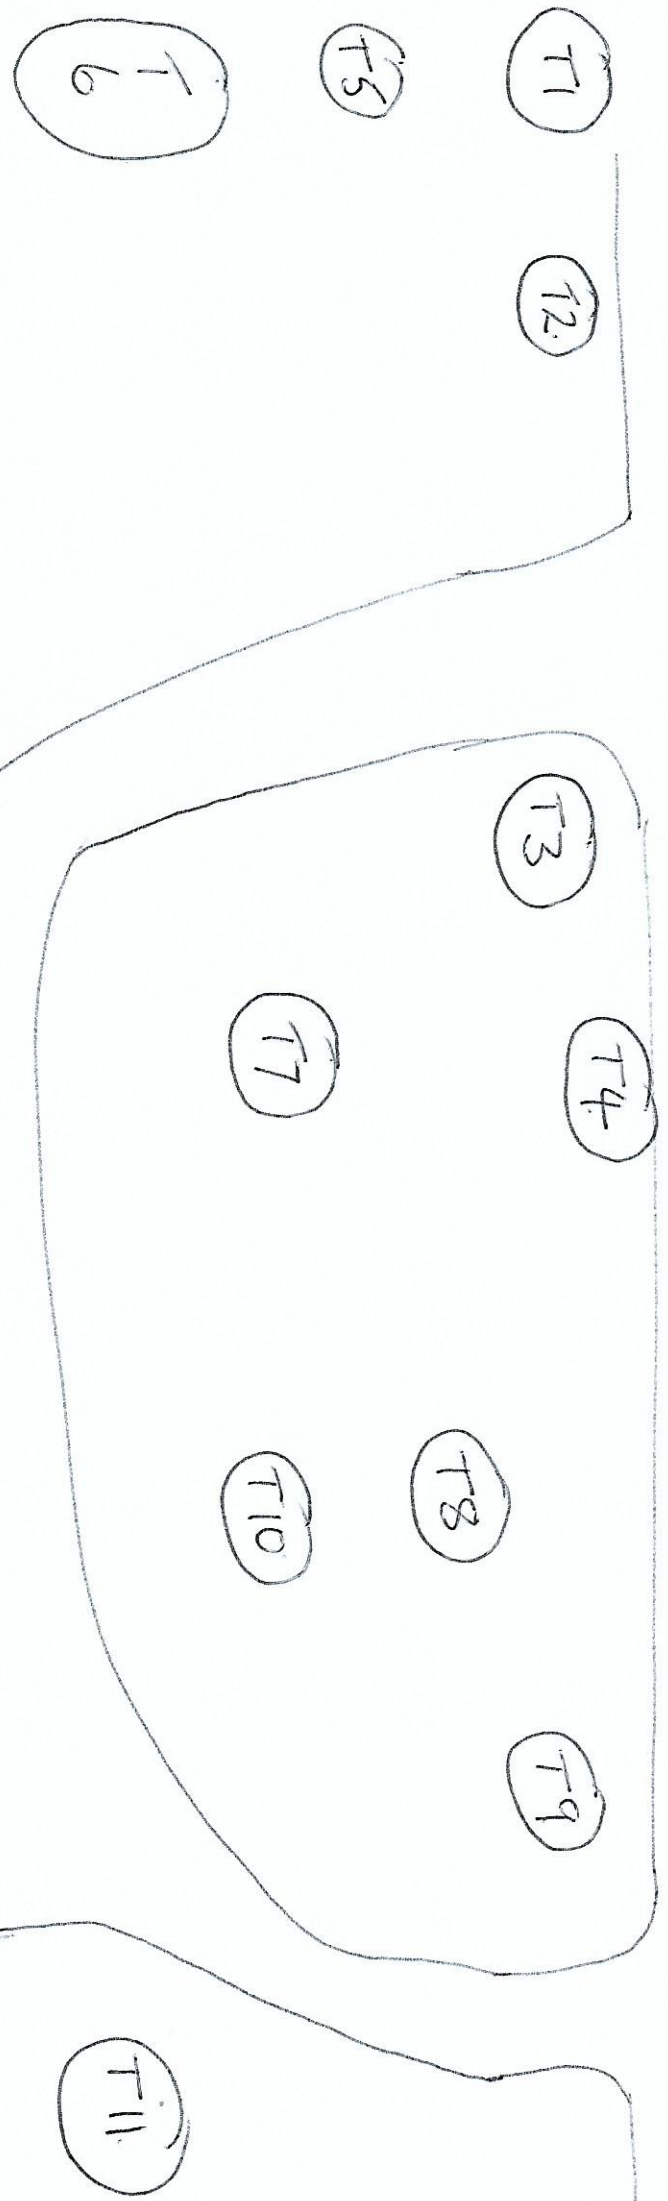

- T1 HORNBEAM - Fell + POISON
- T2. BIRCH - REDUCE TO HEIGHT OF T3
- T3 CHESTNUT - LET UP TO PREVIOUS COTS
- T4 OAK - REDUCE TO 2 FT BEAMS PREVIOUS COTS
- T5 HORNBEAM - REDUCE BY 30%
- T6 LARGE OAK - REDUCE BY 30%
- T7 LIME - REDUCE BY 30%

- T8/9 HORNBEAMS REDUCE BY 30%
- T10 CHERRY REDUCE BY 25%

OAK COTTAGE

- T11 OAK - REDUCE BY 40%