

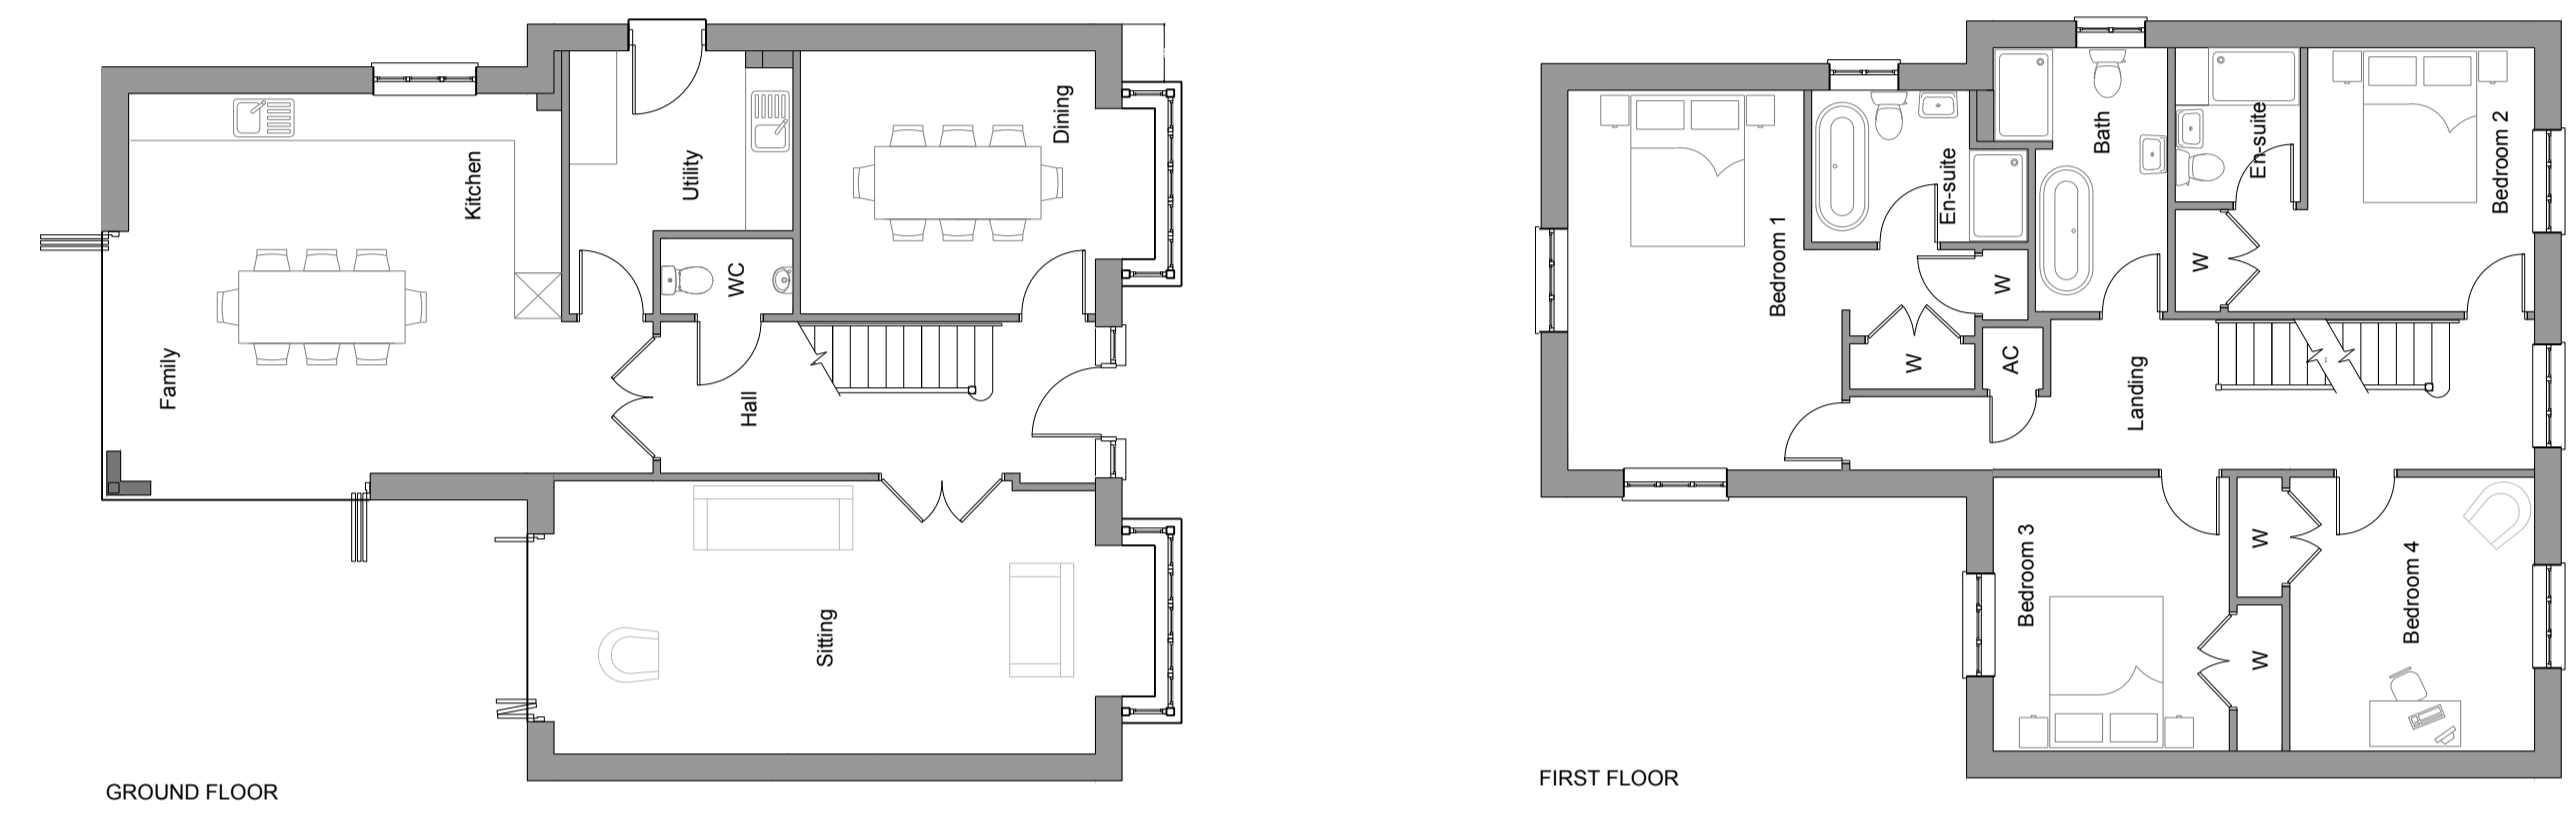


Rev	Date	Amendment	By

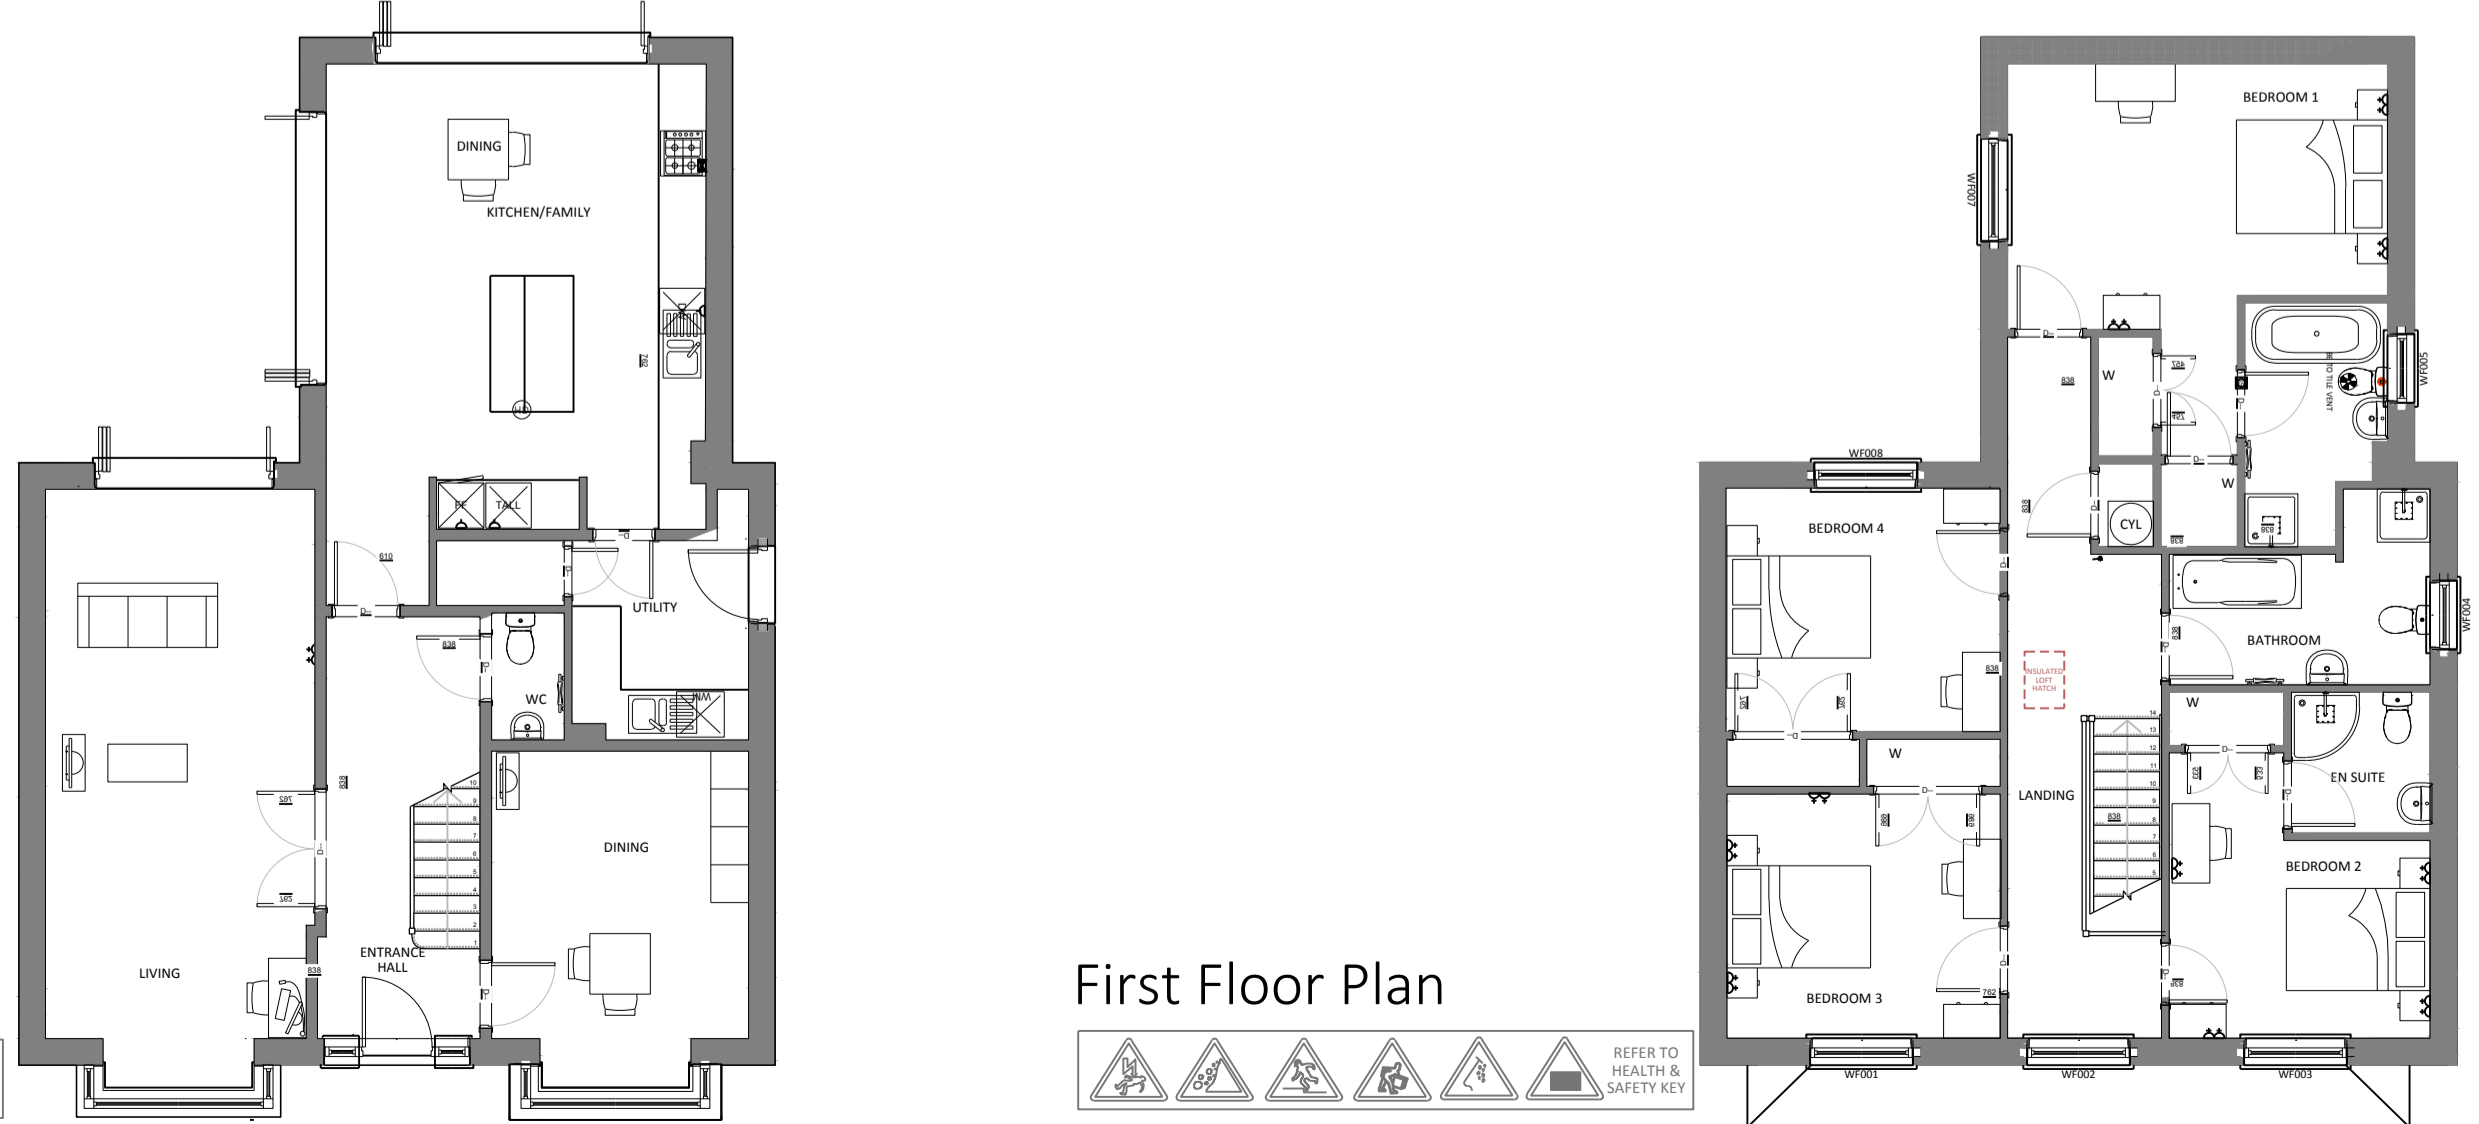

APPROVED DESIGN

- Amendments**
- Headers and cill design changed.
 - Chimney and fire place removed.
 - Patio doors to kitchen gable end changed

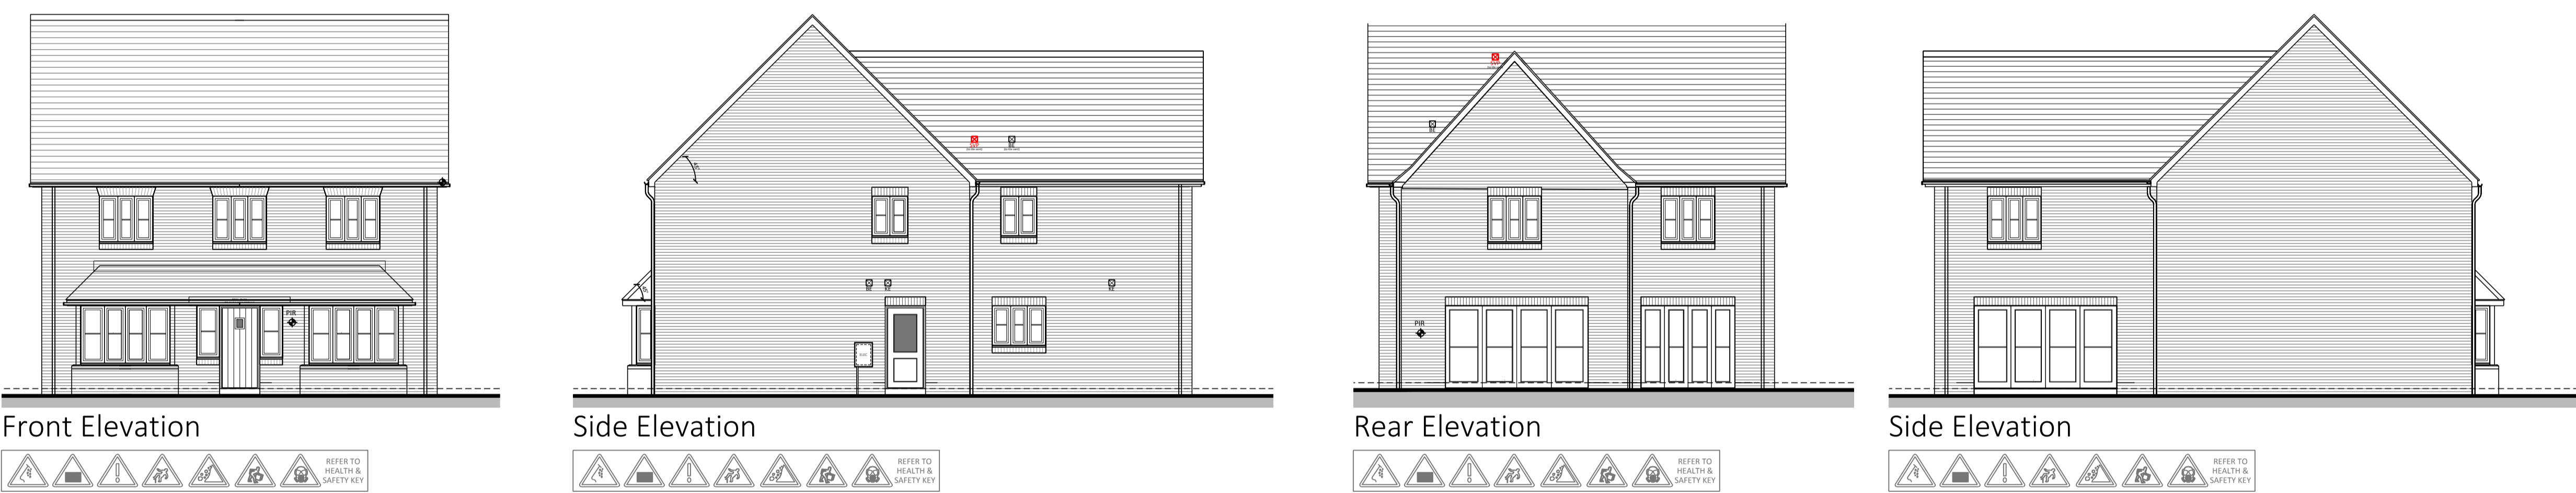

CURRENT DESIGN

GRANARY DEVELOPMENTS

RDC DEVELOPMENTCONSULTANTS
01604 500047 www.rdclic.co.uk

Project:
Glebe Street
Church Street
Weldon

Client:
Granary Developments Ltd
Harston
Cambridgeshire

Drawing:
Plots 10
Plans and Elevations - NMA
Plots As: 10 Plots Opp: -

Drawing No: Revision:
21028-NMA-06

Drawn by: GJ
Checked by: SC
First Issue: July 2023

