


Rev	Date	Description	By

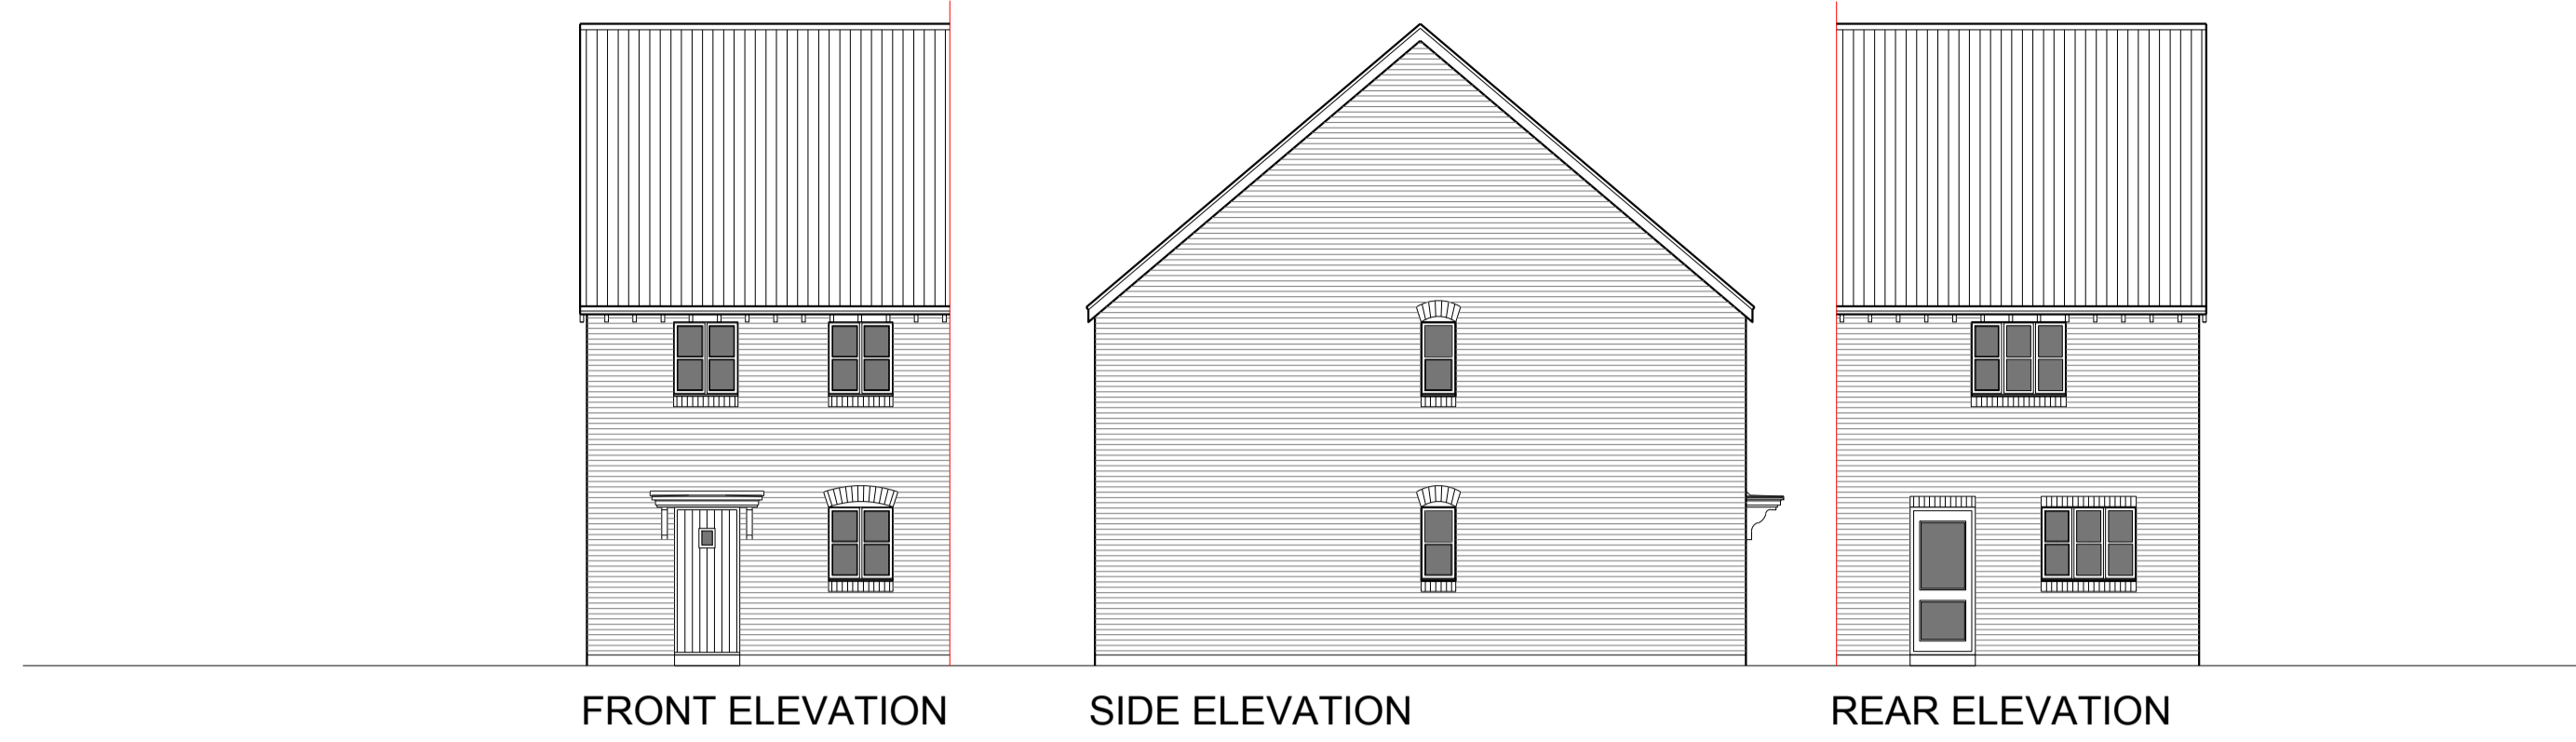


Amendments


Head and cills and changed.

Eaves changed

Rear windows changed

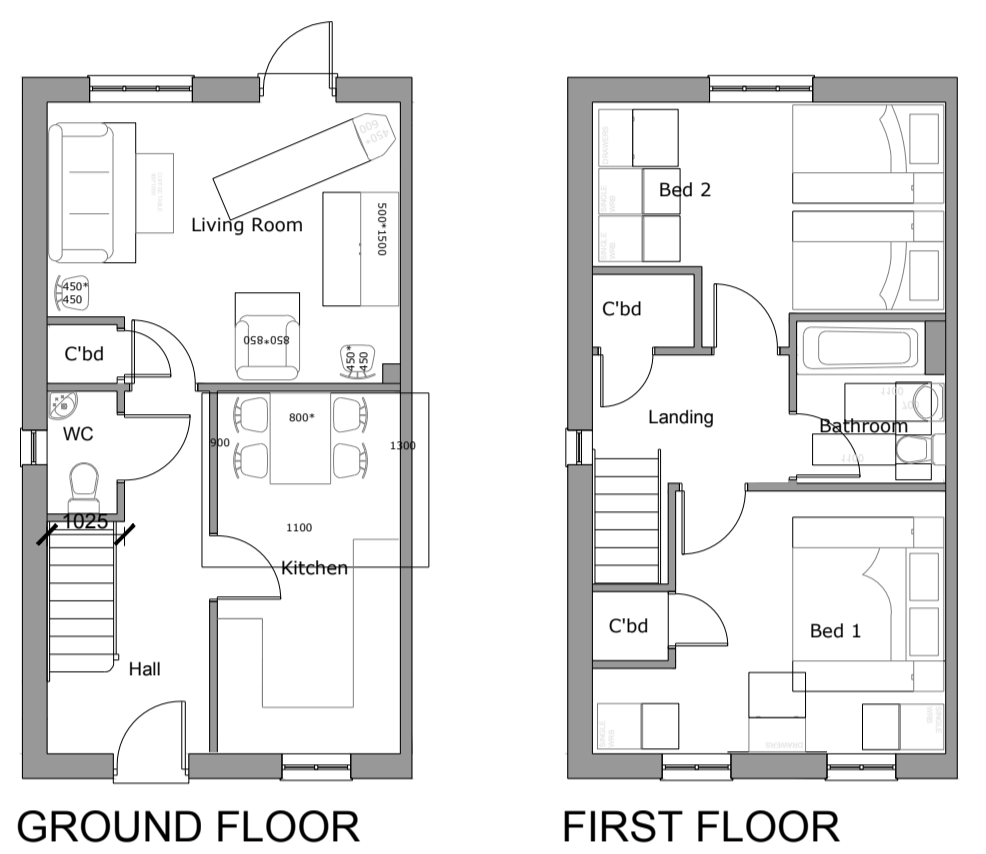

APPROVED DESIGN

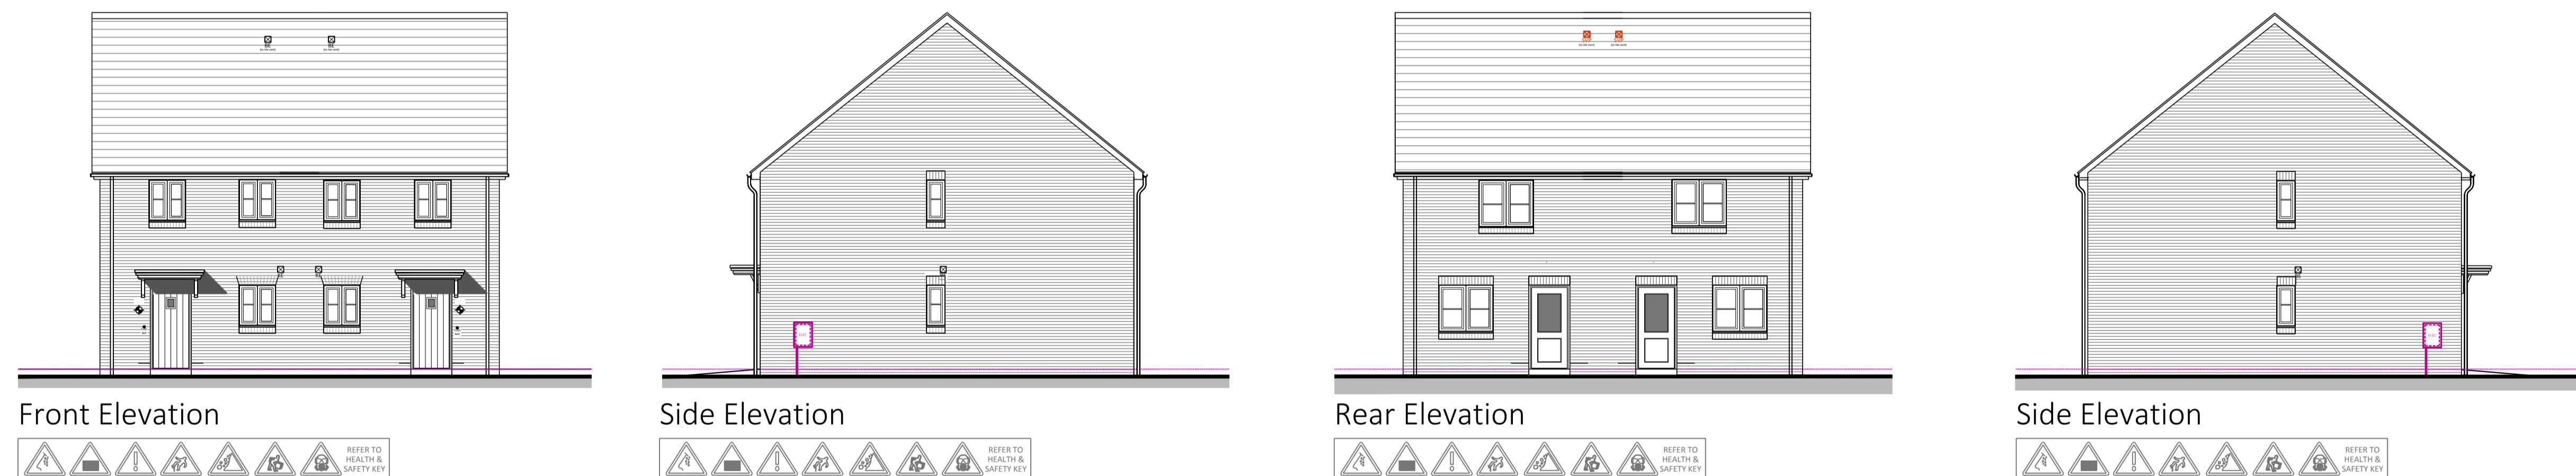


Project:
Glebe Farm
 Church Street
 Weldon

Client:
Granary Developments Ltd
 Harston
 Cambridgeshire

Drawing:
Plots 19 20
 Plans and Elevations - NMA
 All Plots As Shows (Semi Detached)

Drawing No: Revision:
 21028-NMA-09

Drawn By: GJ
 Checked By: SC
 First Issue: July 2023

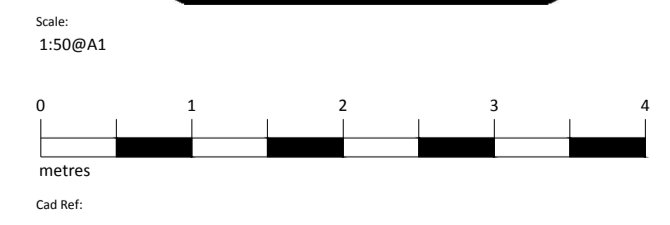

CURRENT DESIGN

