

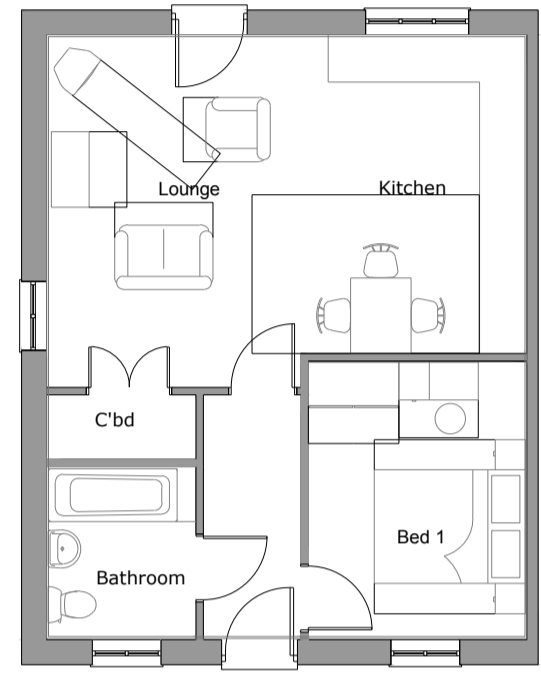


Rev	Date	Amendment	Initials

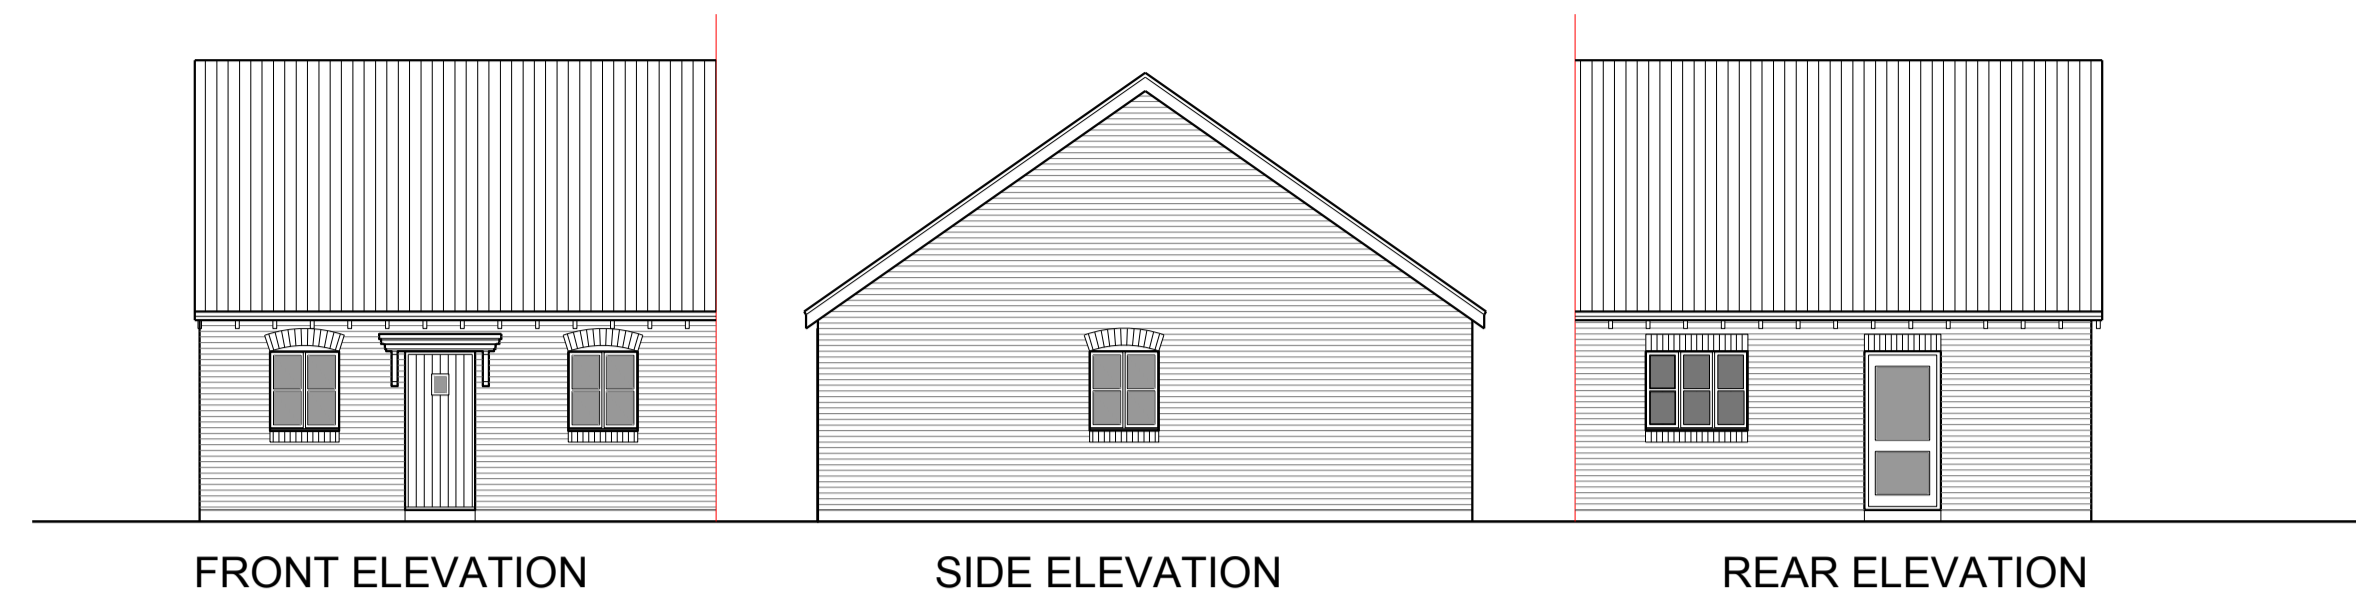

**Amendments**  
 Kitchen window changed to 2 light window.  
 Eaves and verge changed  
 Heads and cills changed

# APPROVED DESIGN

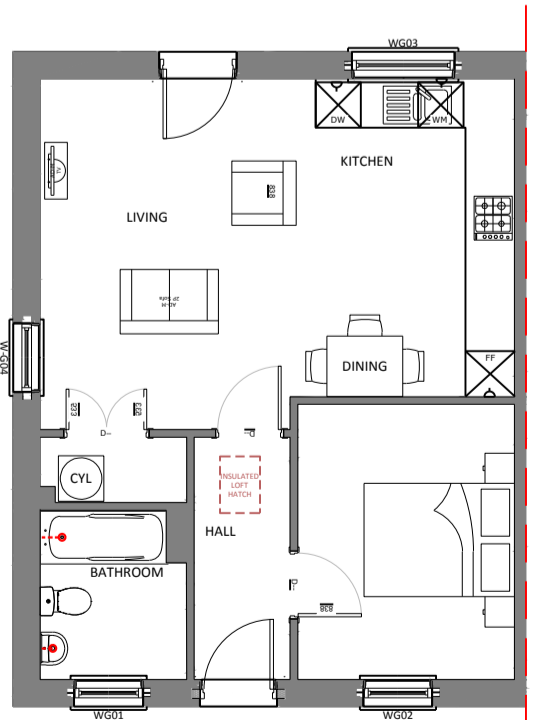

Project:  
**Glebe Farm**  
 Church Street  
 Weldon

Client:  
**Granary Developments Ltd**  
 Harston  
 Cambridgeshire


Drawing:  
**Plots 17 18**  
 Plans and Elevations - NMA  
 All Plots As Shown ( Semi Detached)

Drawing No. Revision:  
 21028-NMA-08

Drawn By:  
 GJ

Checked By:  
 SC

First Issue:  
 July 2023

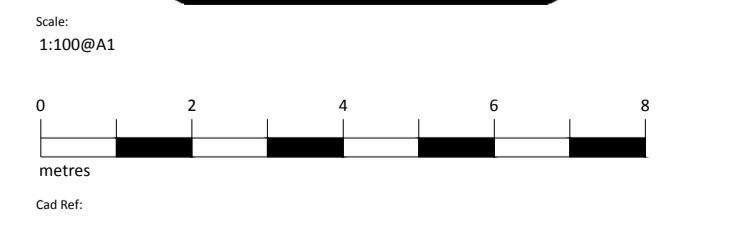

# CURRENT DESIGN