




Rev	Description	Date

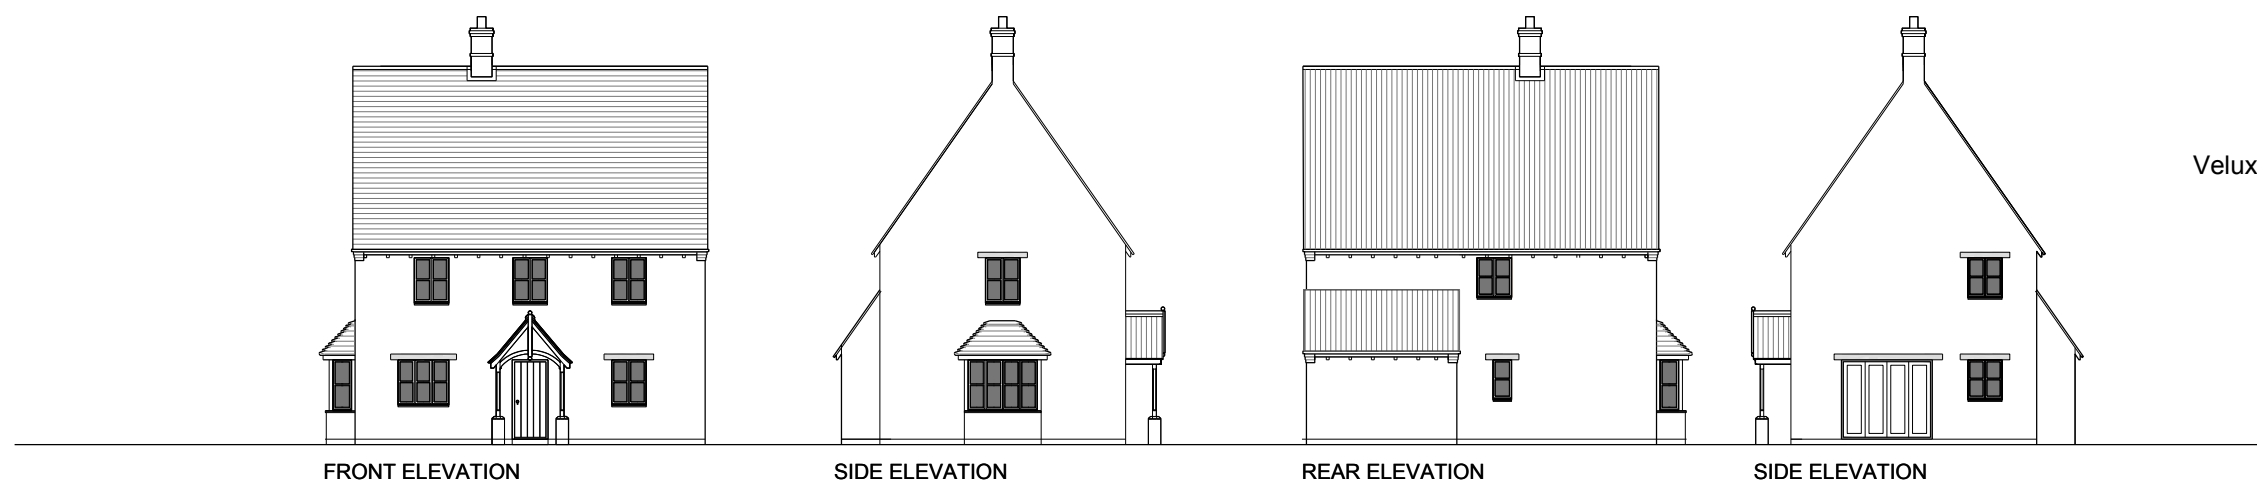

- Velux windows in kitchen pitched roof changed.
- Eaves and verge changed
- Gable vent removed.
- Eaves on kitchen roof changed.
- Heads and cills changed
- Porch design changed

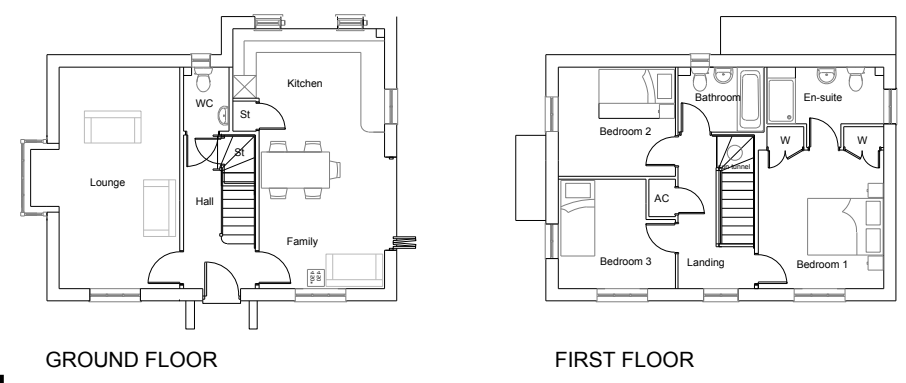

APPROVED DESIGN

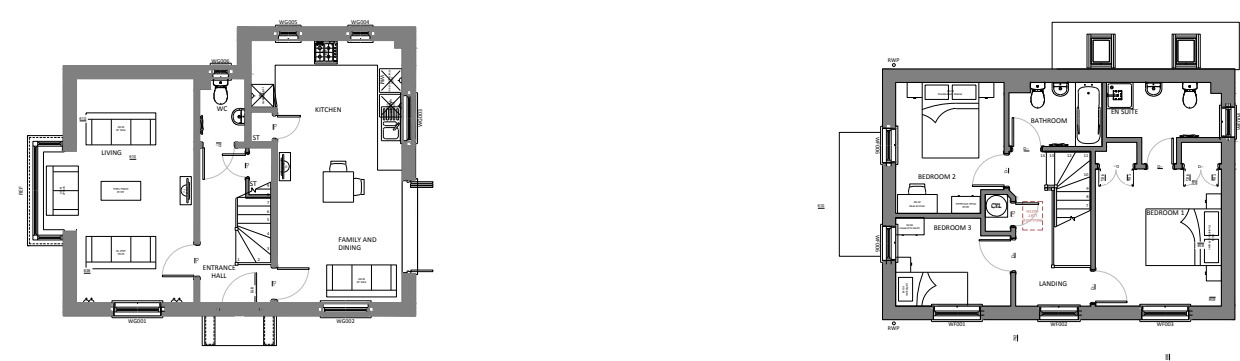

CURRENT DESIGN



Project:
Glebe Street
 Church Street
 Weldon

Client:
Granary Developments Ltd
 Harston
 Cambridgeshire

Drawing:
Plots 4 5
 Plans and Elevations
 Plots As: 4, 5 Plots Opp: -

Drawing No: Revision:
 21028-NMA - 03

Drawn By: GJ
 Checked By: GS
 First Issue: March 2023

