



| Rev | Date | Amendment | Initials |
|-----|------|-----------|----------|
| | | | |
| | | | |
| | | | |

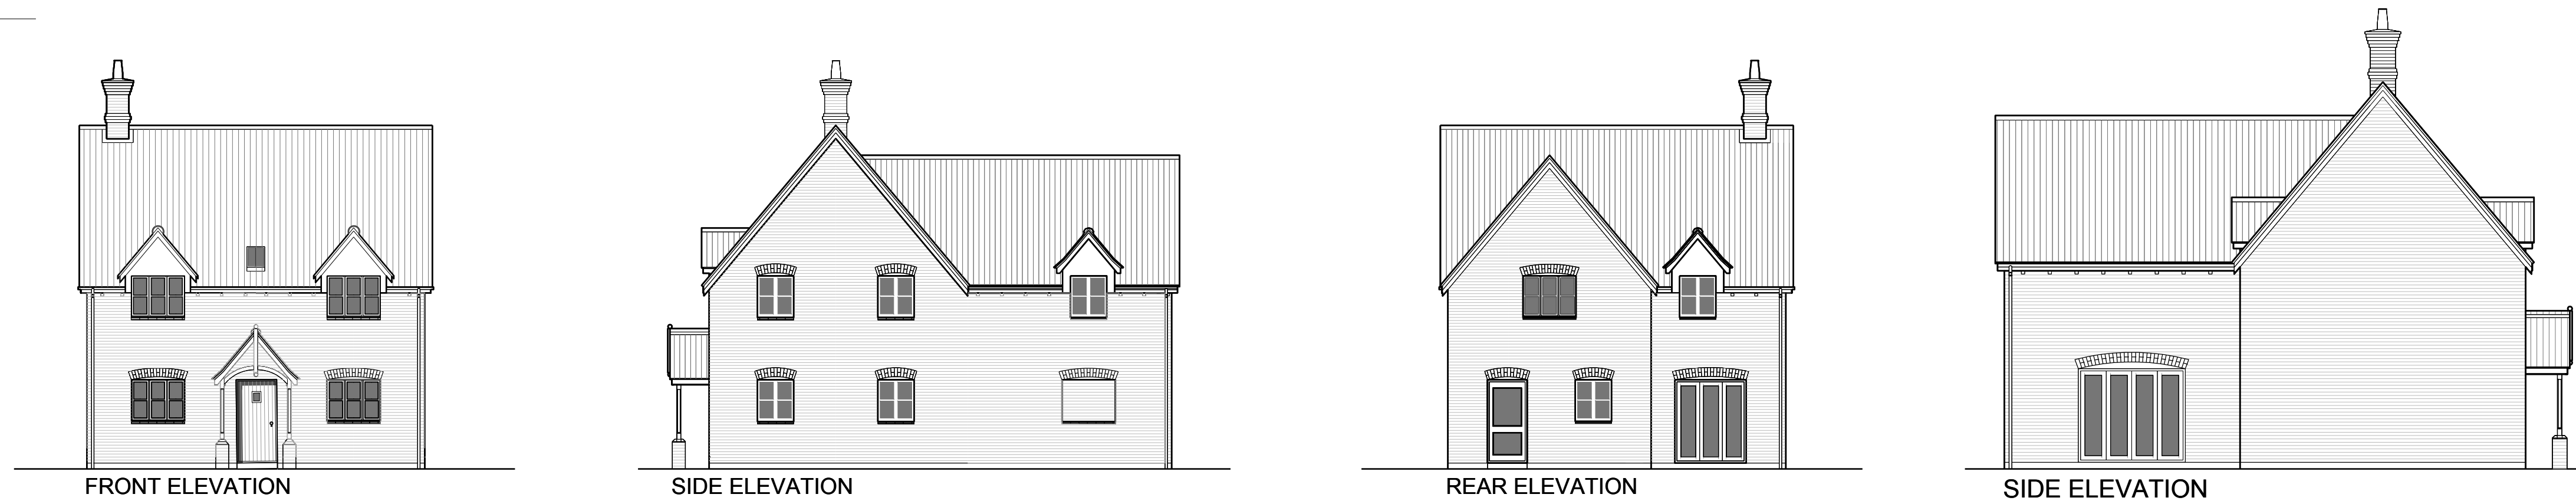

Alterations

- Chimney and fire place removed from dwelling.
- Porch Design updated.
- Change of headers and cills on exterior of building.

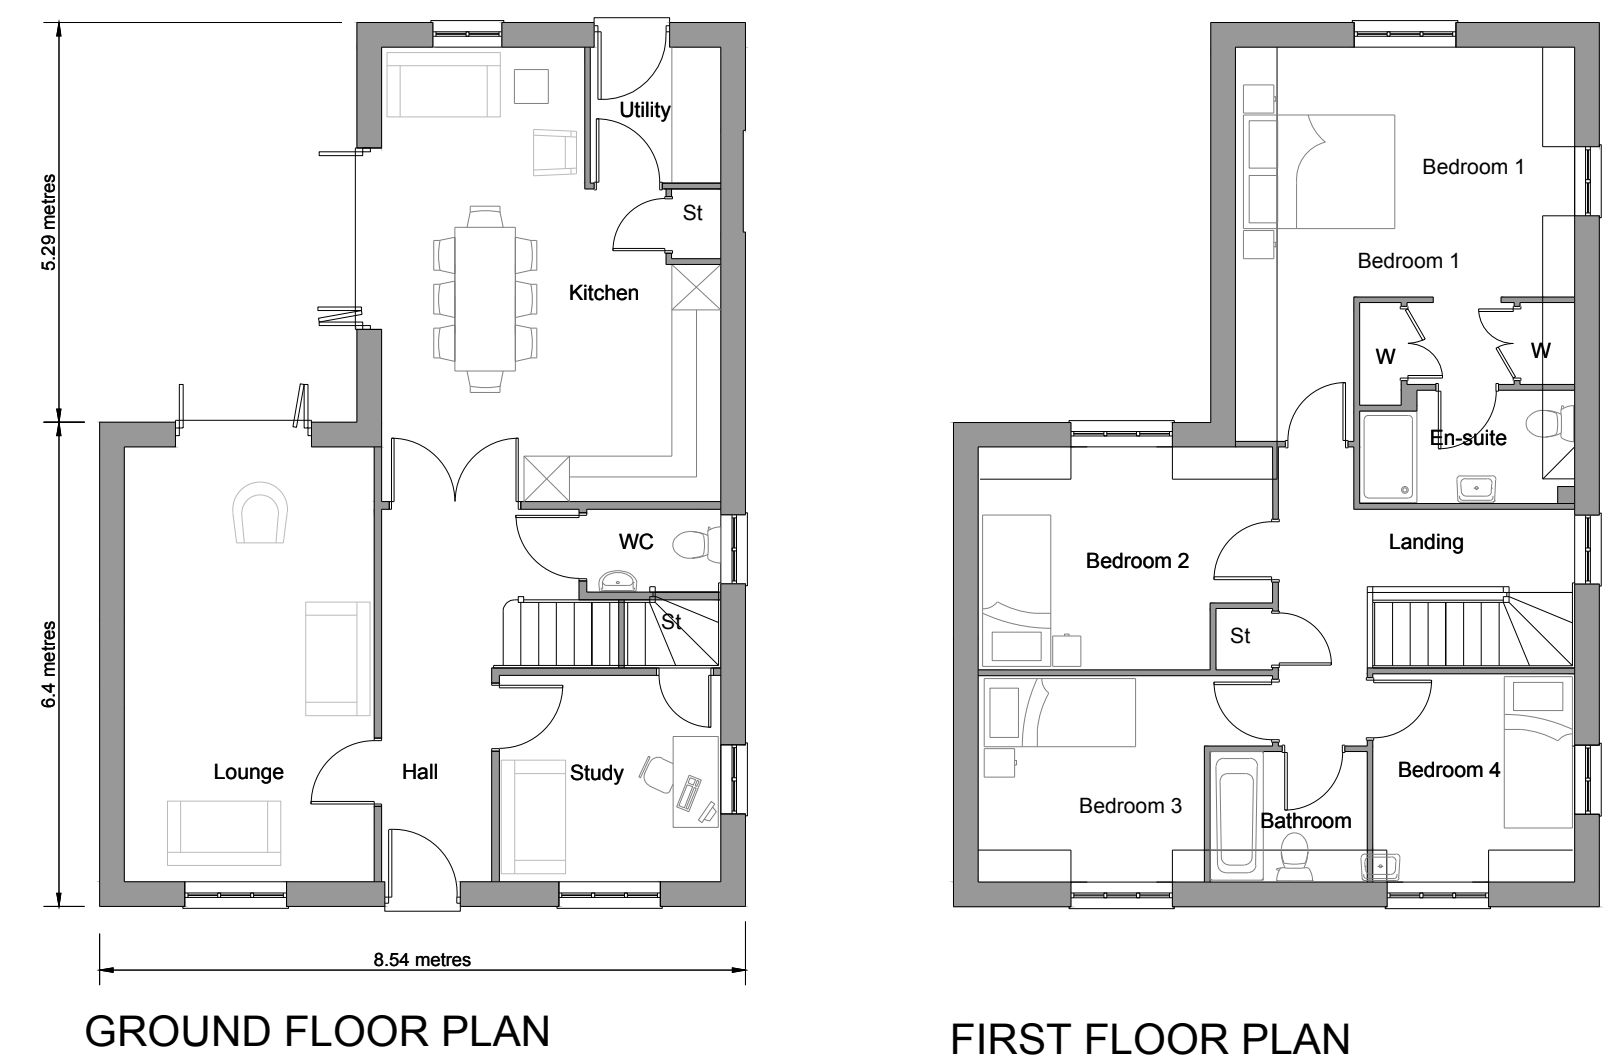

APPROVED DESIGN



CURRENT DESIGN

GRANARY DEVELOPMENTS

RDC DEVELOPMENTCONSULTANTS
01604 500047 | www.rdclic.co.uk

Project:
Glab Farm
Church Street
Weldon

Client:
Granary Developments Ltd
Harston
Cambridgeshire

Drawing:
Plots 13 6
NMA

Drawing No. Revision:
21028-01-NMA-01

Drawn by:
GJ

Checked By:
GS

First Issue:
JULY 2023

