






front

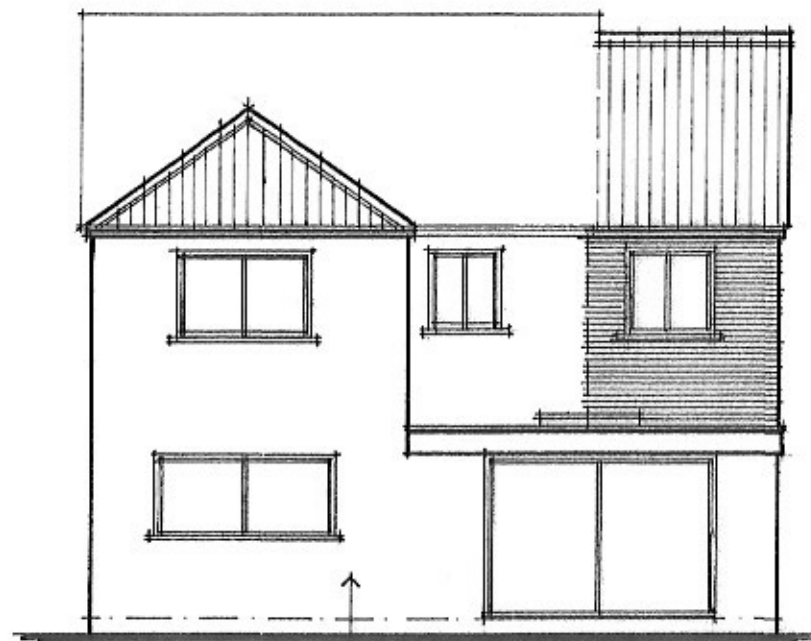

rear

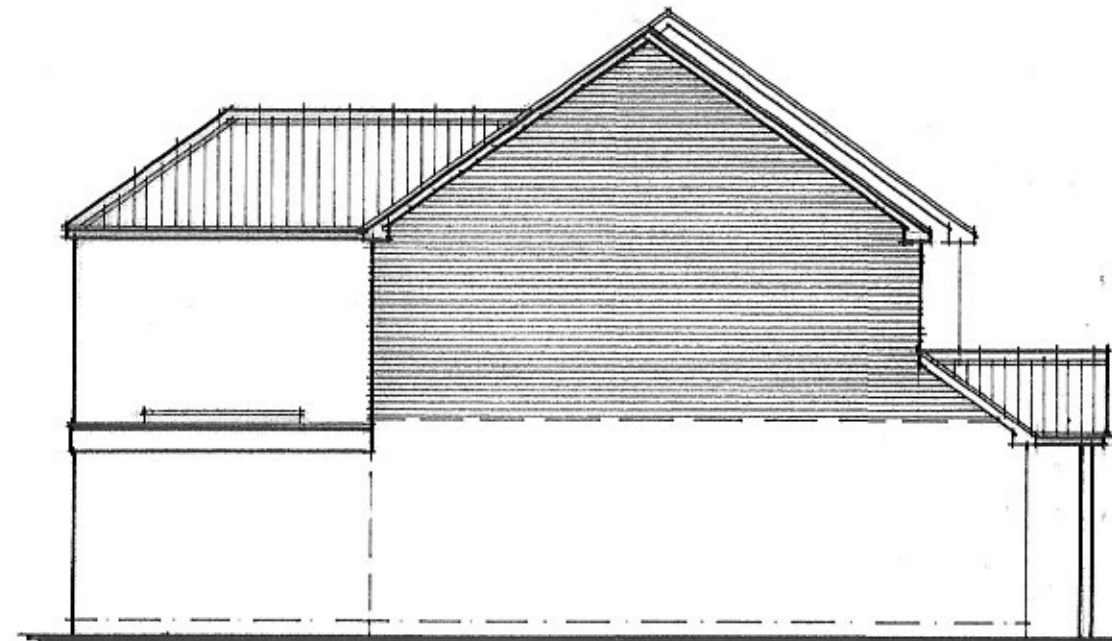

side

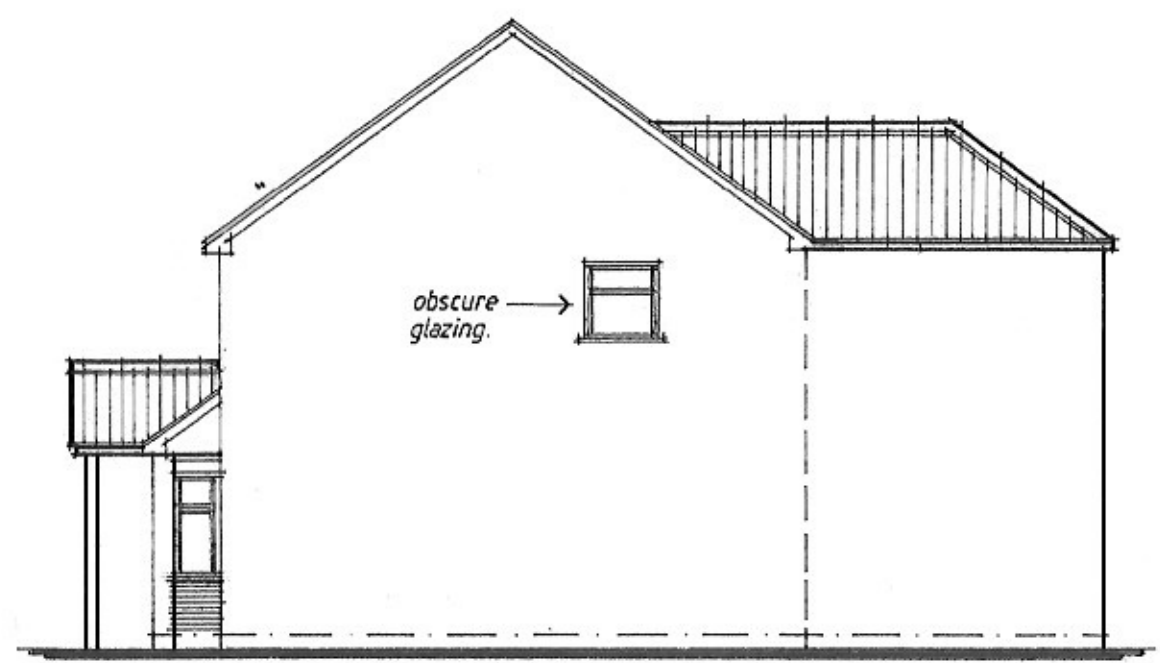

side

**Proposed Side and Rear Extensions, Garage Conversion,
 Front Porch Canopy and Alterations**
No.99 Rudham Stile Lane
Fakenham
Norfolk

PROPOSED ELEVATIONS
 scale 1:100 @ A3

DRAWING No.5