





front




rear

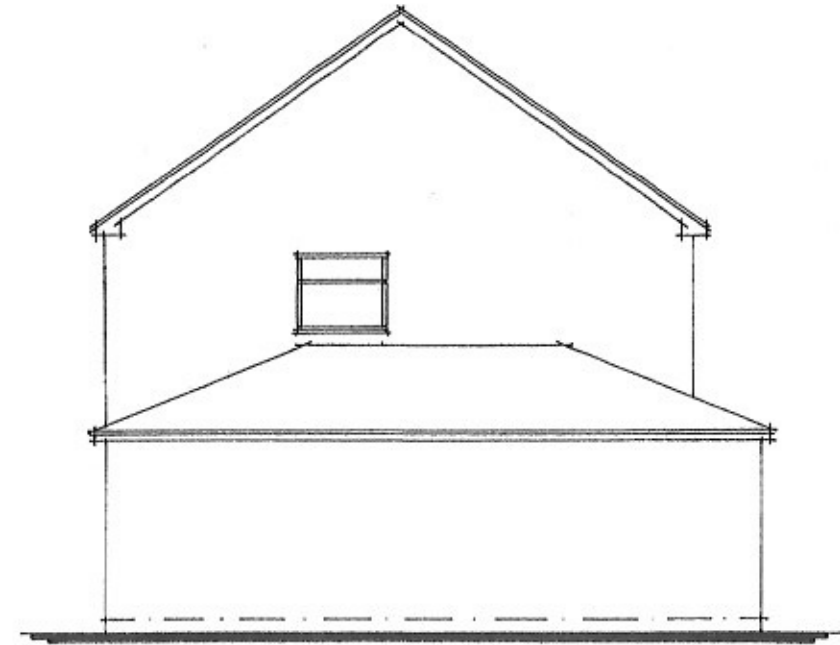

side

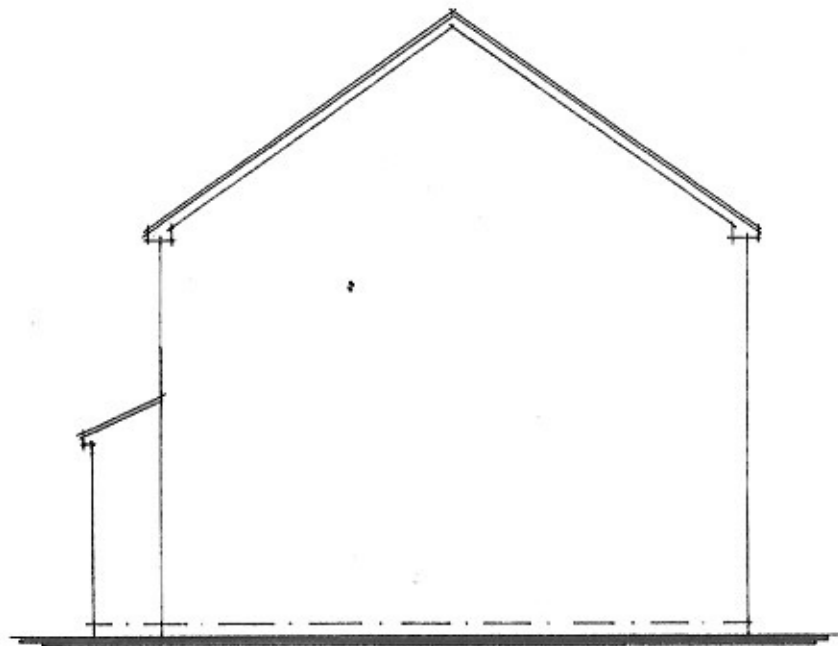

side

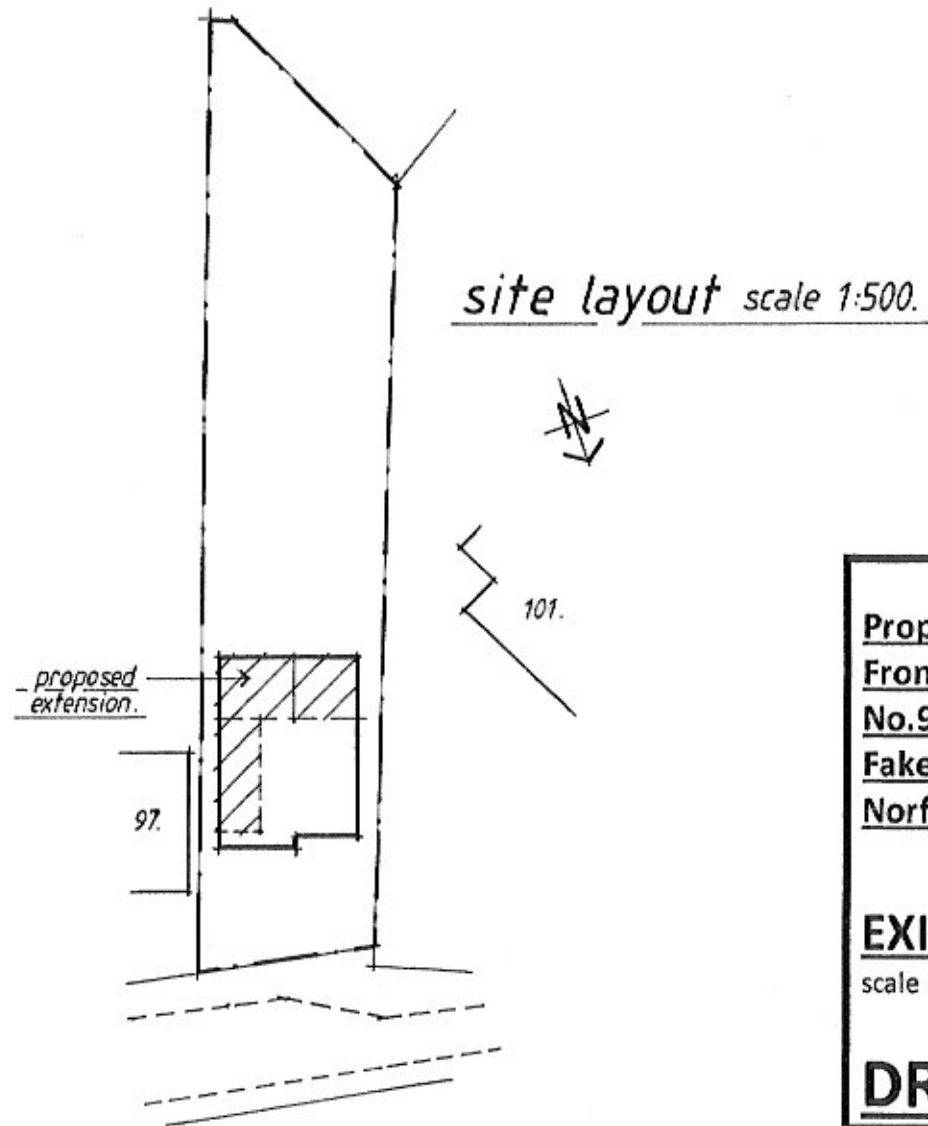

site layout scale 1:500.

**Proposed Side and Rear Extensions, Garage Conversion,  
Front Porch Canopy and Alterations**  
**No.99 Rudham Stile Lane**  
**Fakenham**  
**Norfolk**

**EXISTING ELEVATIONS & SITE LAYOUT PLAN**

scale 1:100 & 1:500 @ A3

**DRAWING No.4**