


# Location Plan

Site Address: New Farm, Mansfield Road, Bestwood, NG5 8PB

Date Produced: 20-Sep-2023

Scale: 1:1250 @A3

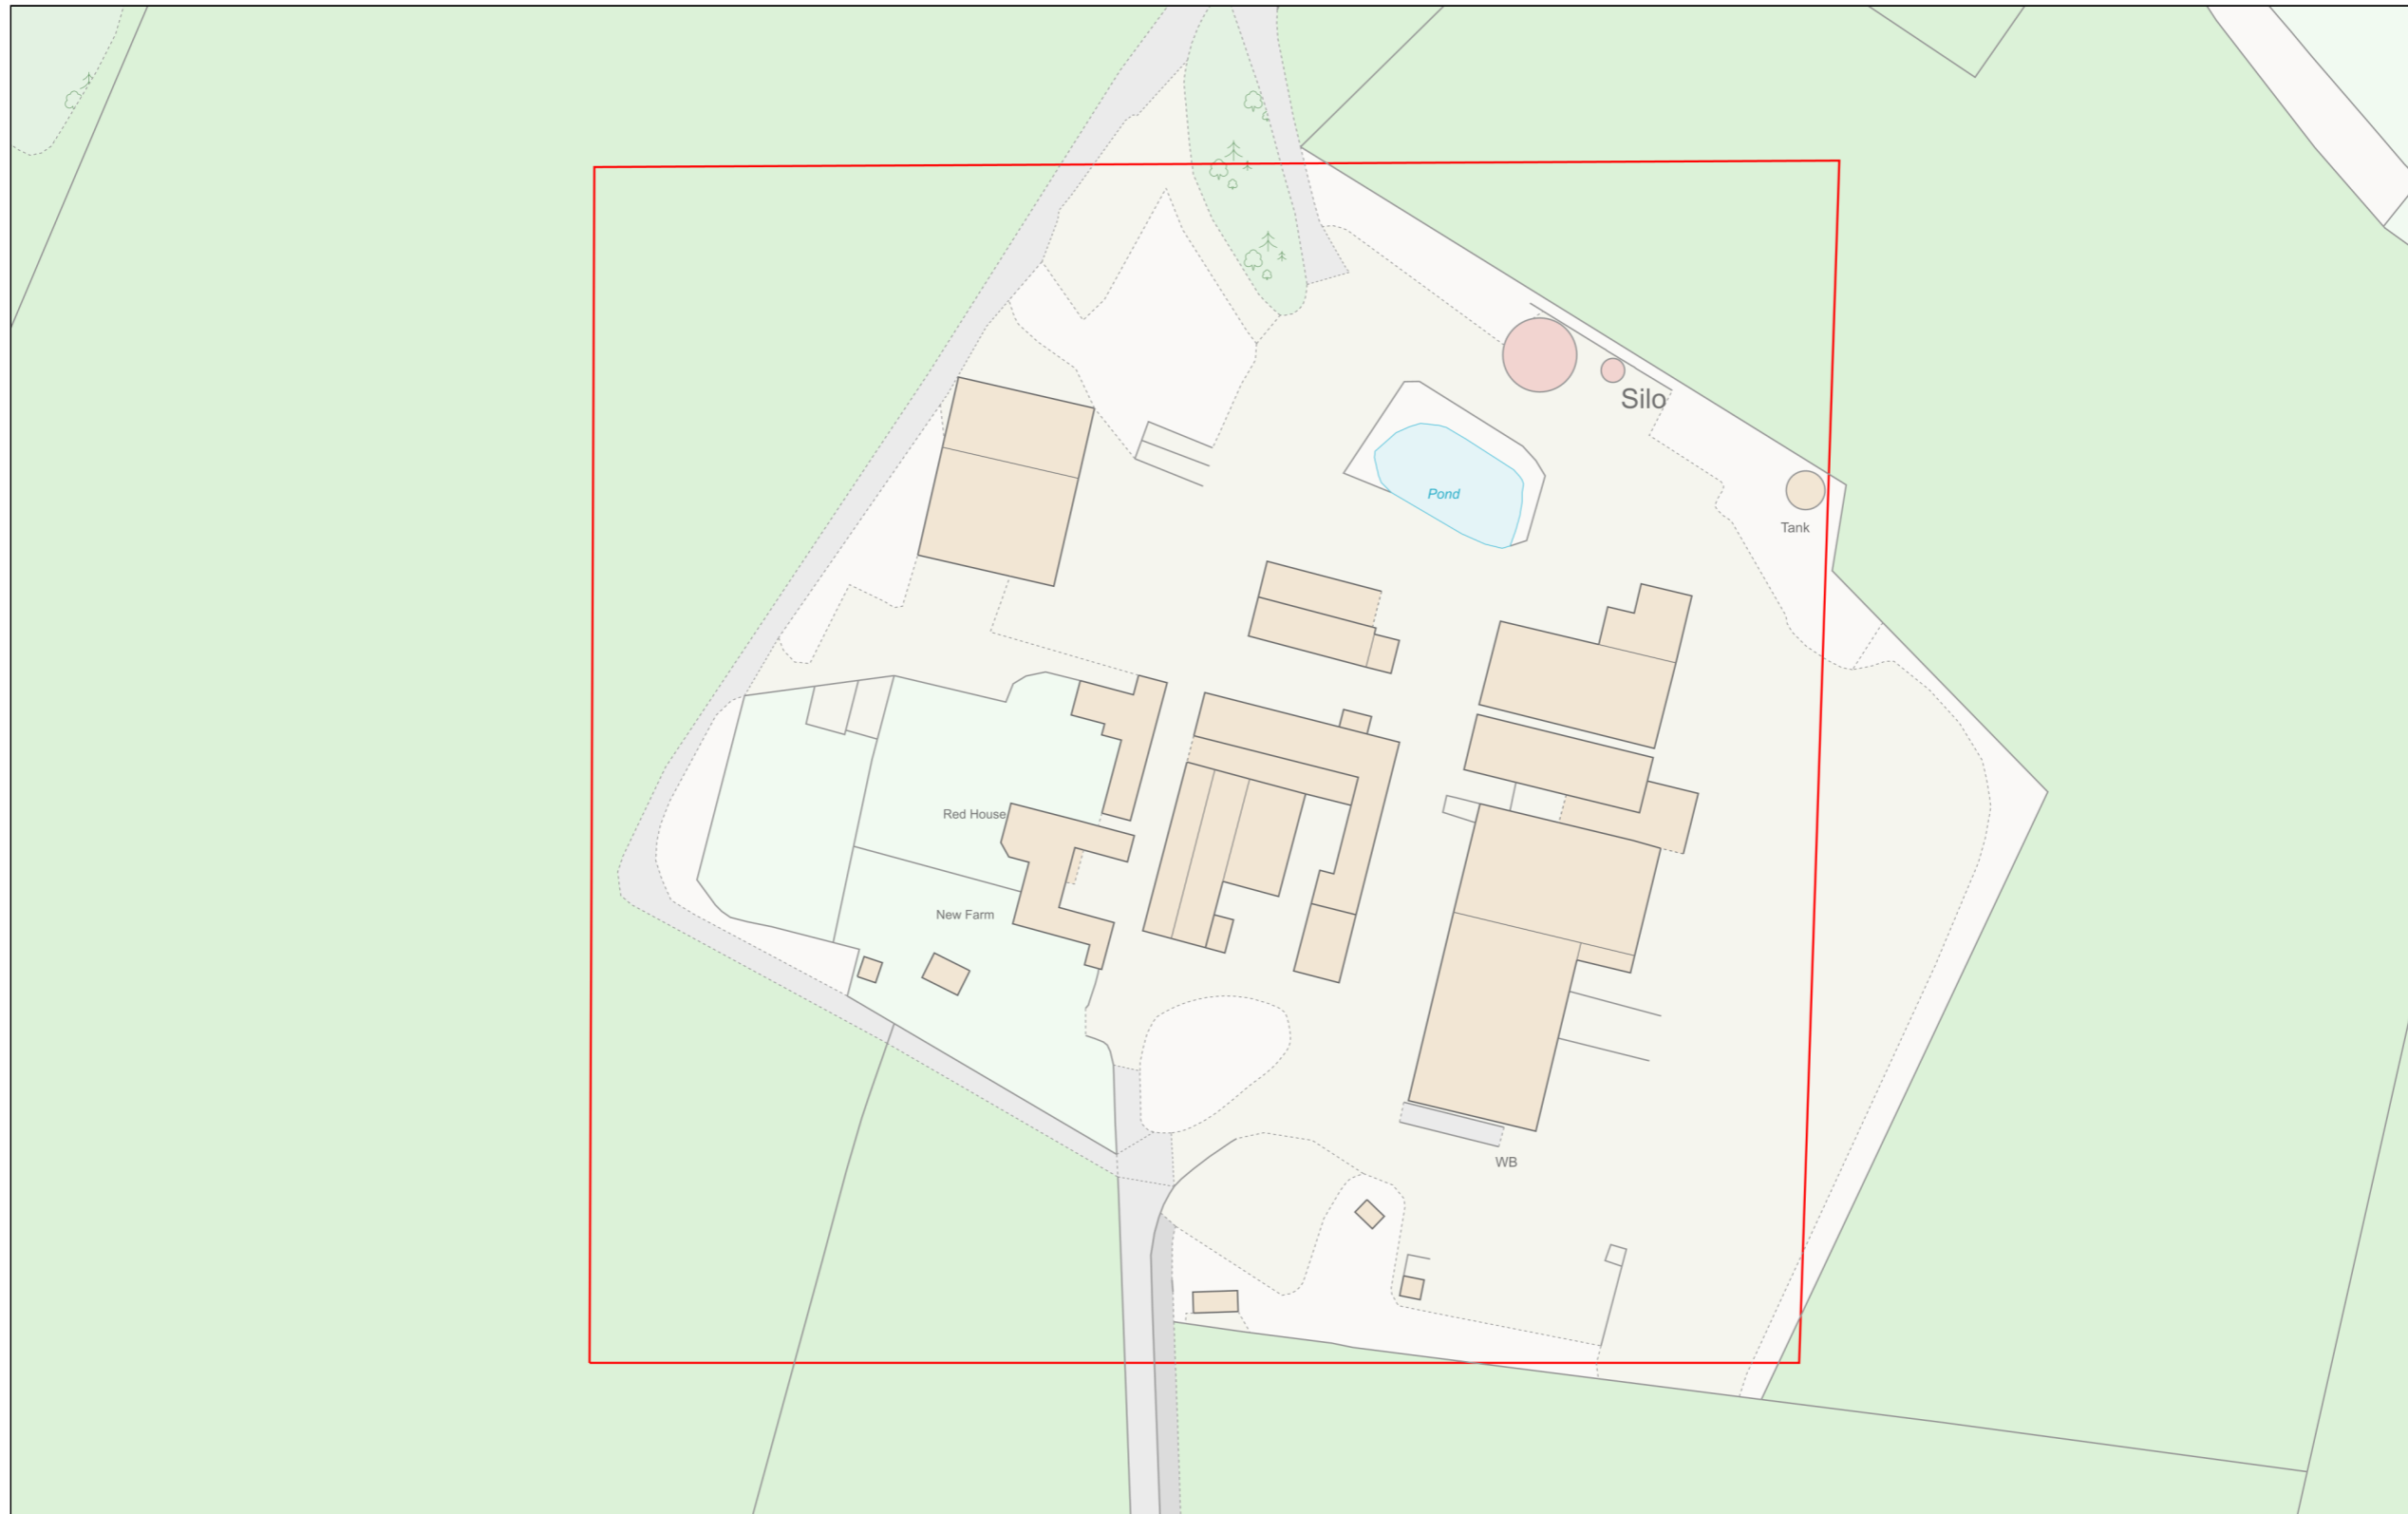

Planning Portal Reference: PP-12471653v1

