



Revisions				
Index	Description	Drawn & Chk by	Rev'd by	Date
P01	PRELIMINARY ISSUE	NC	NJP	AUG 23
P02	SCALE BAR ADDED	NC	NJP	OCT 23

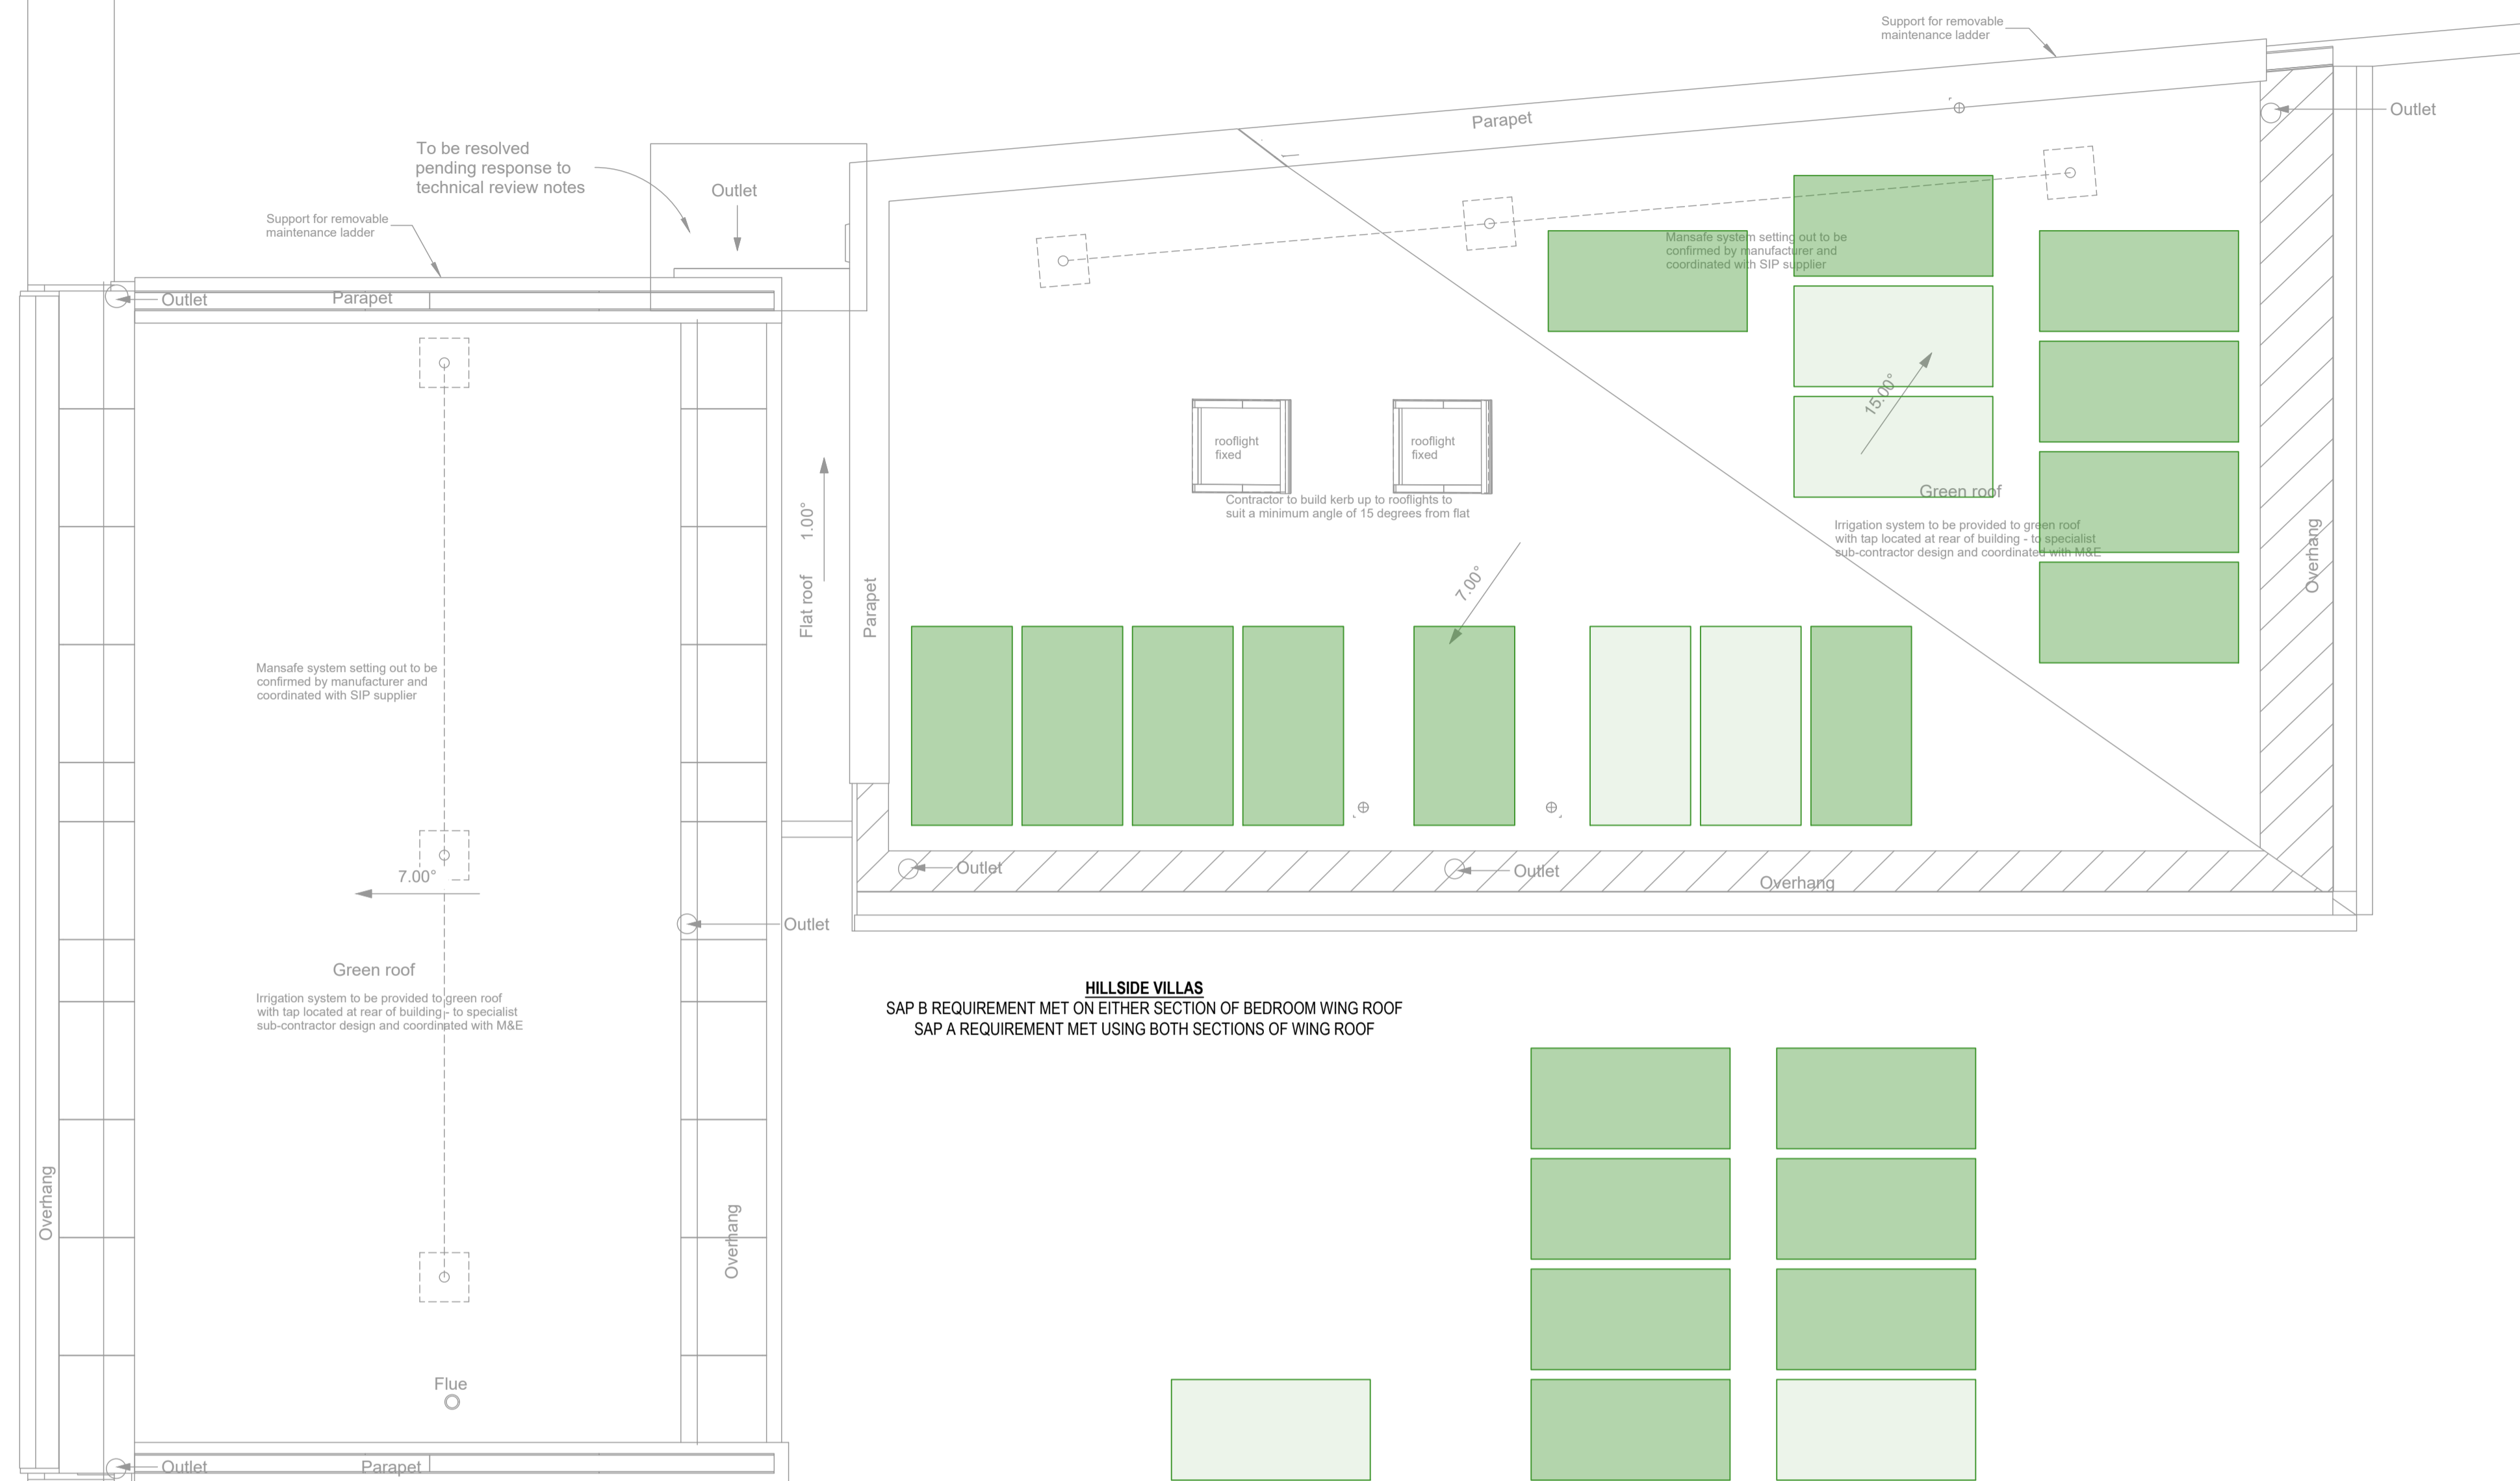


HILLSIDE VILLAS
 SAP B REQUIREMENT MET ON EITHER SECTION OF BEDROOM WING ROOF
 SAP A REQUIREMENT MET USING BOTH SECTIONS OF WING ROOF

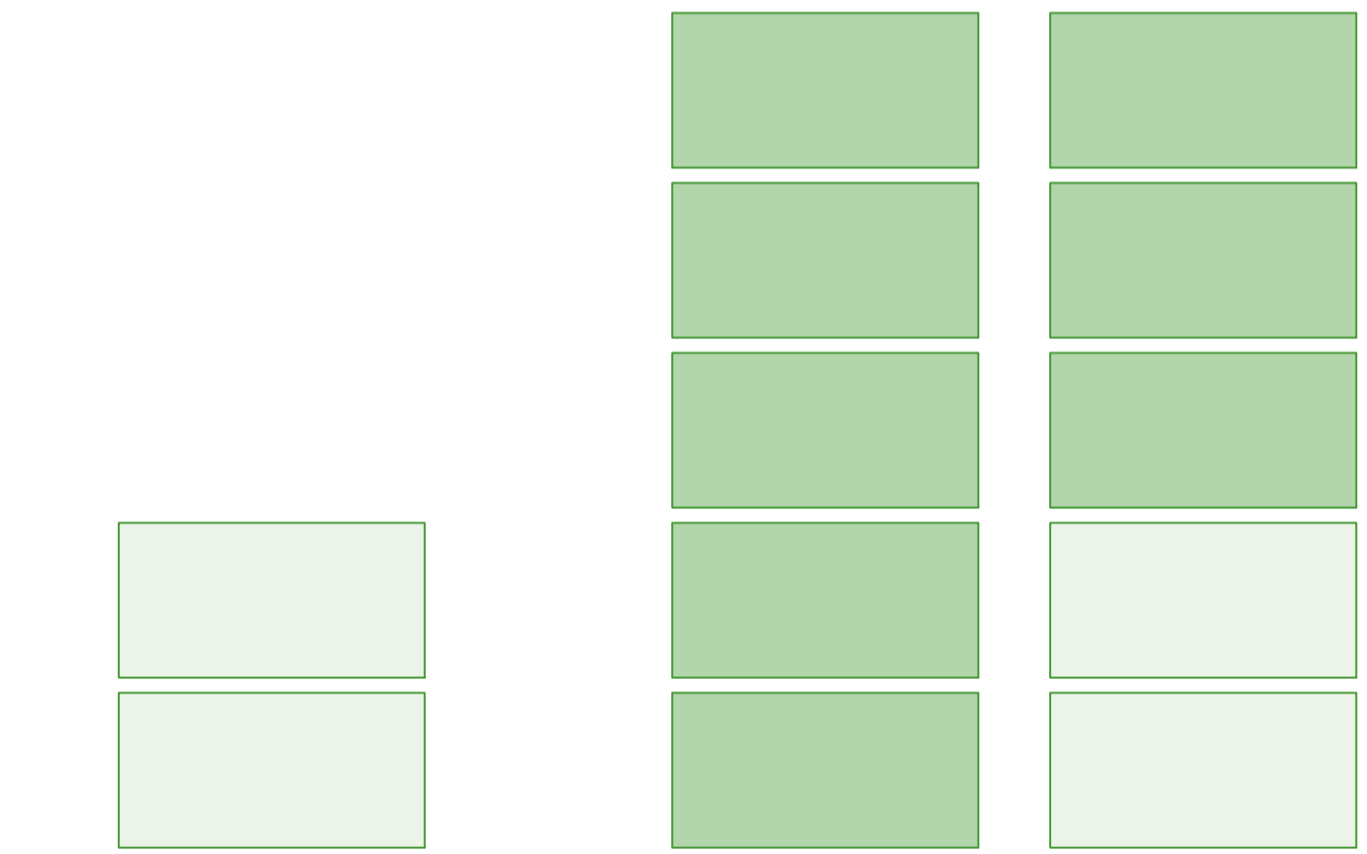

PV PANELS FOR SAP B RATING - 2 No. @ 400W

PV PANELS FOR SAP A RATING - 10 No. @ 400W

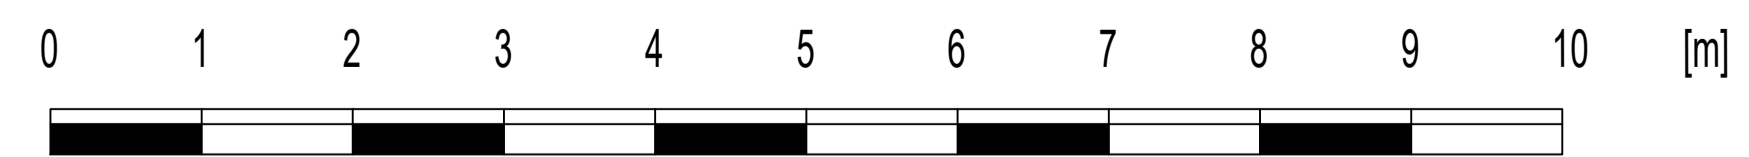

10cm

Architect
 Sustainable Studio Architects **SSA**

Client
 UK COUNTRY PARKS

PRELIMINARY ISSUE

CONSILIUM
 CONSULTING ENGINEERS

Project Title
 WHALESBOROUGH FARM
 BUDE

Drawing Title
 ELECTRICAL SERVICES
 HILLSIDE VILLAS
 PV LAYOUTS
 ROOF LEVEL

Project No J01181
 Drawn & Checked by ML
 Reviewed by NJP
 Date Mar 2023
 Scale 1:50@A1

Drawing No. J01181-CSG-03-01-DR-E-620002 Rev. P02