
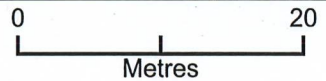


145 Springvale Road, SO23 7LF

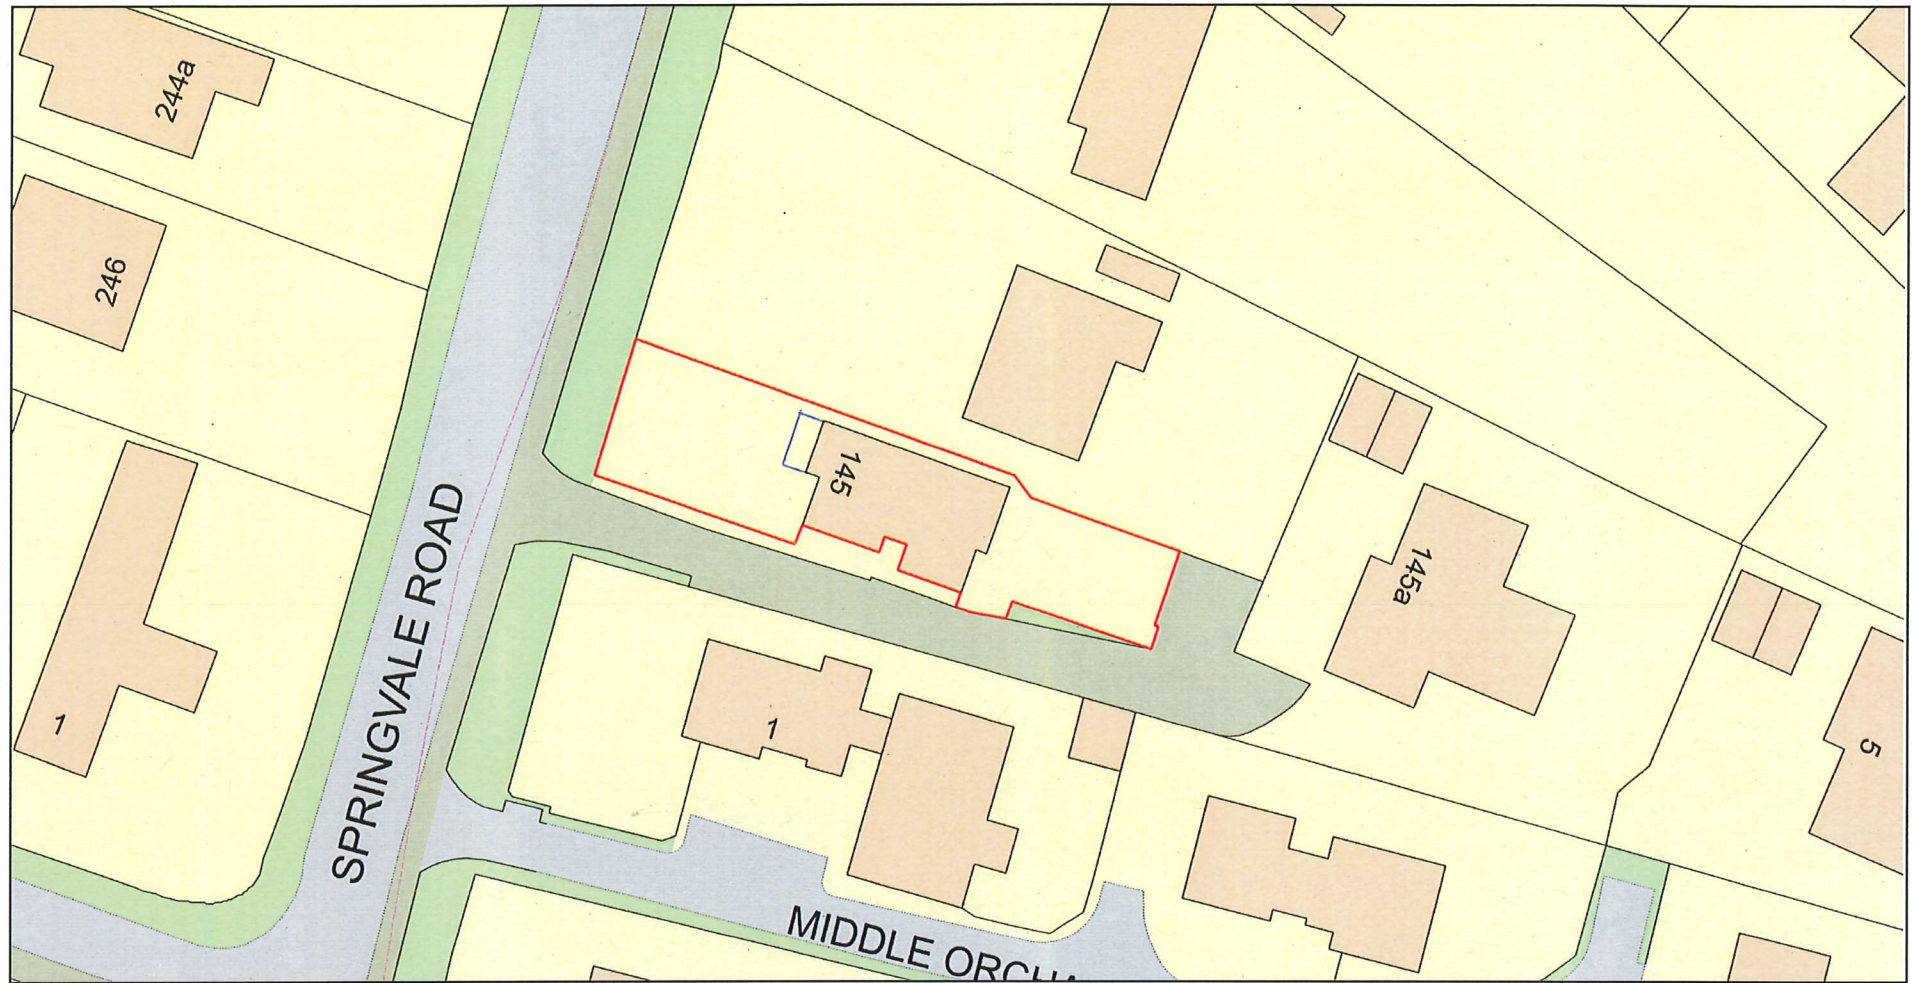

Plan Produced for: Mrs Claire Duncan  
Date Produced: 01 Sep 2023  
Plan Reference Number: TQRQM23244214452683  
Scale: 1:500 @ A4