


# Land at Well Row, Bayford

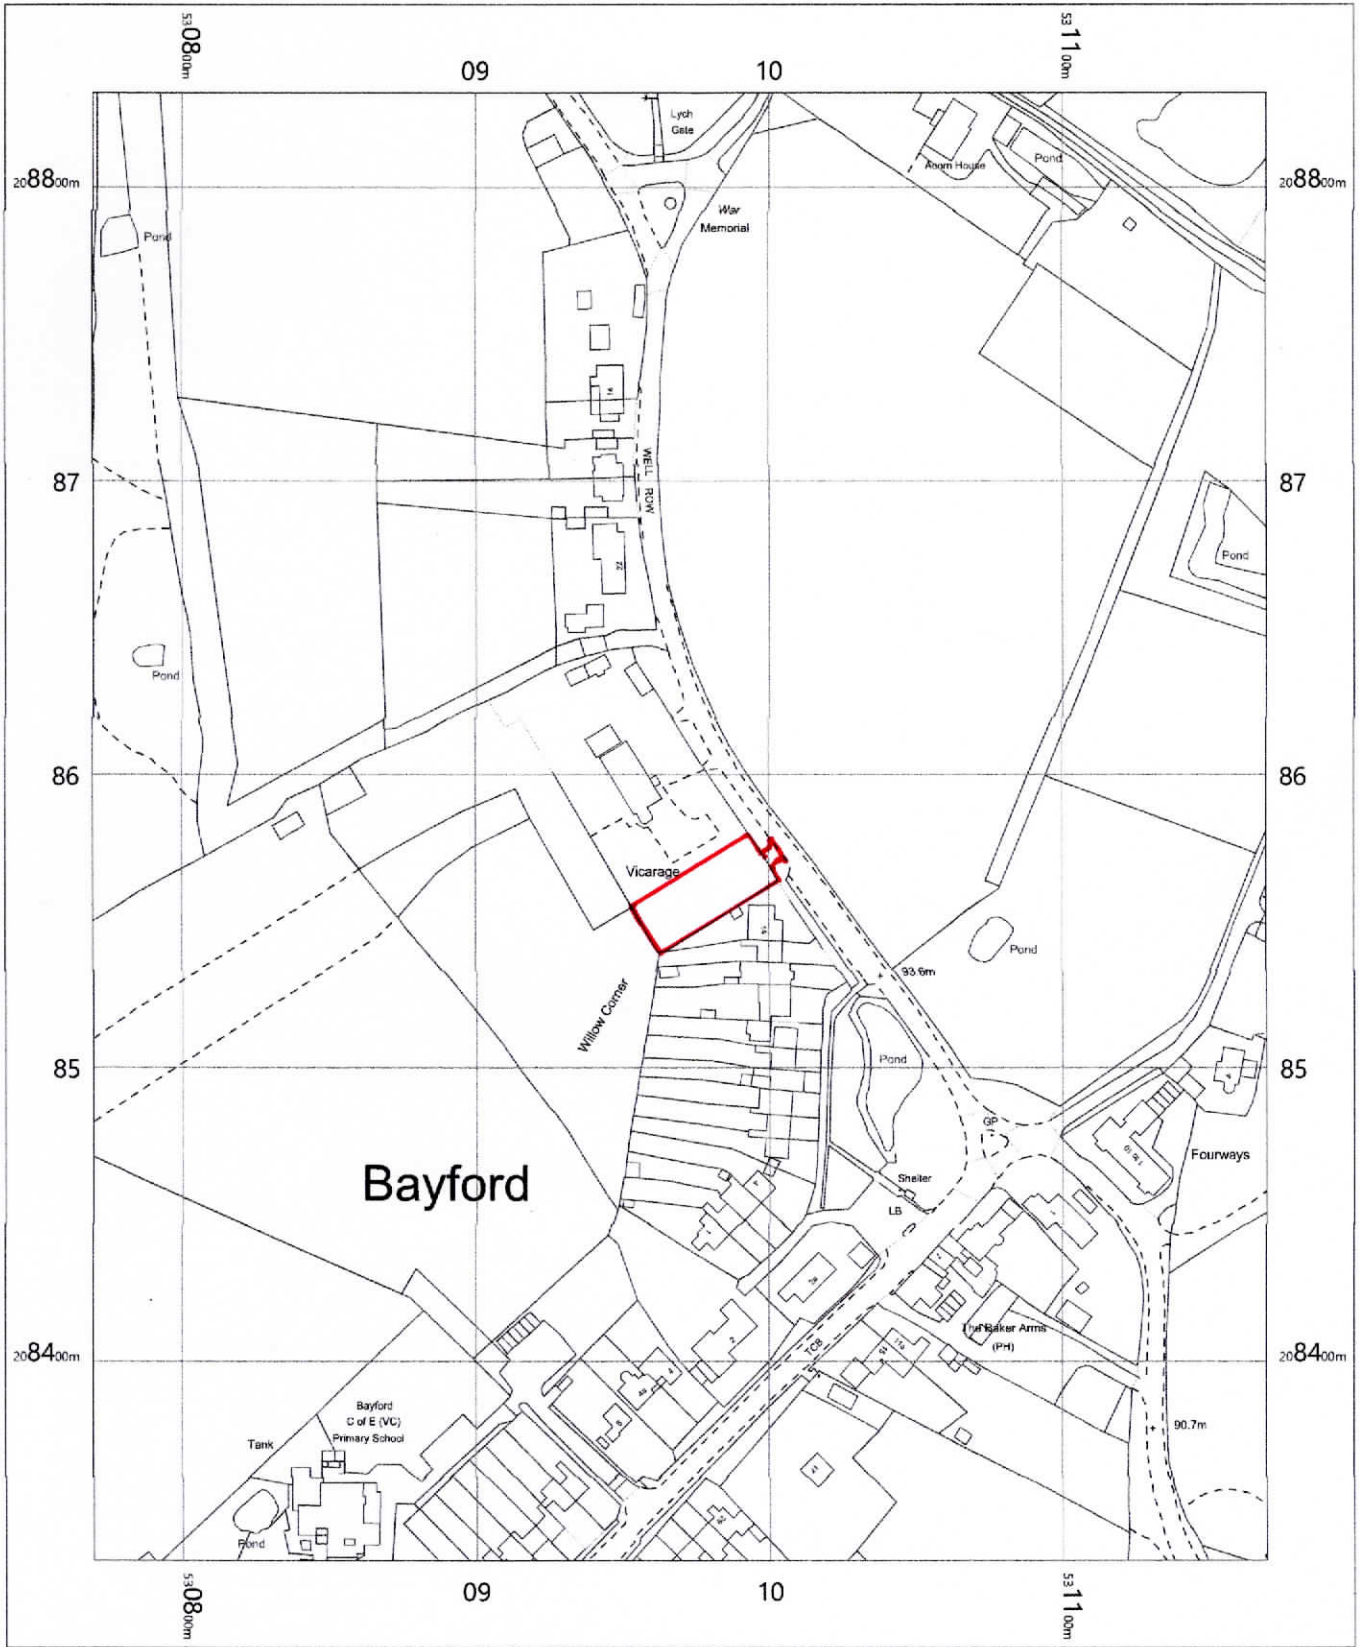

Location Plan 1:2500 @A4  
 Ref. SG/2022/WR1

OS MasterMap 1250/2500/10000 scale  
 Tuesday, June 7, 2022, ID: CM-01042778  
[www.centremapslive.co.uk](http://www.centremapslive.co.uk)

1:2500 scale print at A4, Centre: 530970 E, 208582 N

©Crown Copyright Ordnance Survey. Licence no. AC0000849896

