





**FRONT ELEVATION - West**


**SIDE ELEVATION - South**

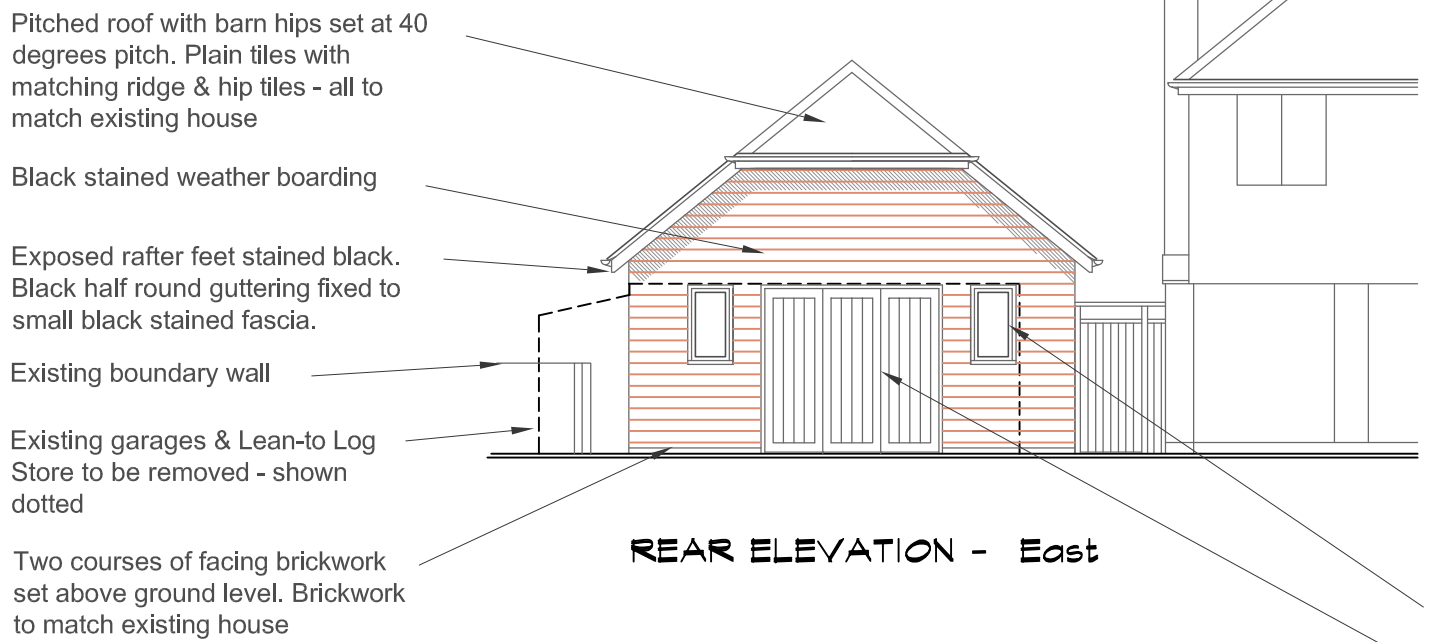

**REAR ELEVATION - East**

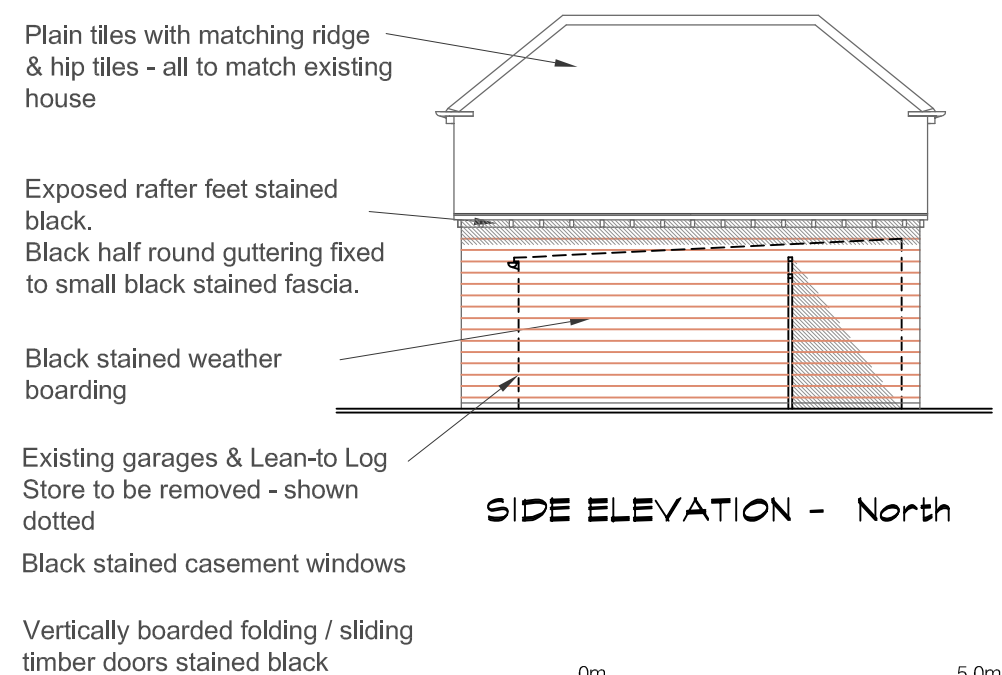

**SIDE ELEVATION - North**

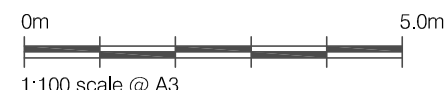

25 HAZELHURST CRESCENT FINDON VALLEY WORTHING BN14 0HW  
 t. 01903 877221 e. mail@crossleydesign.co.uk w. www.crossleydesign.co.uk

client  
**ANDRE STOCKBRIDGE & NIA GRIFFITHS**

project  
**BROADSTONE COTTAGE  
 WITHIES LANE  
 COMPTON  
 GUILDFORD, GU3 1JD**

drawing

**PROPOSED GARAGE ELEVATIONS**

scale	date	job no.	drwg no.	rev.
1:100 @A3	JUNE 23	2304	2.02	-

This drawing is the copyright of Crossley Design Architecture