


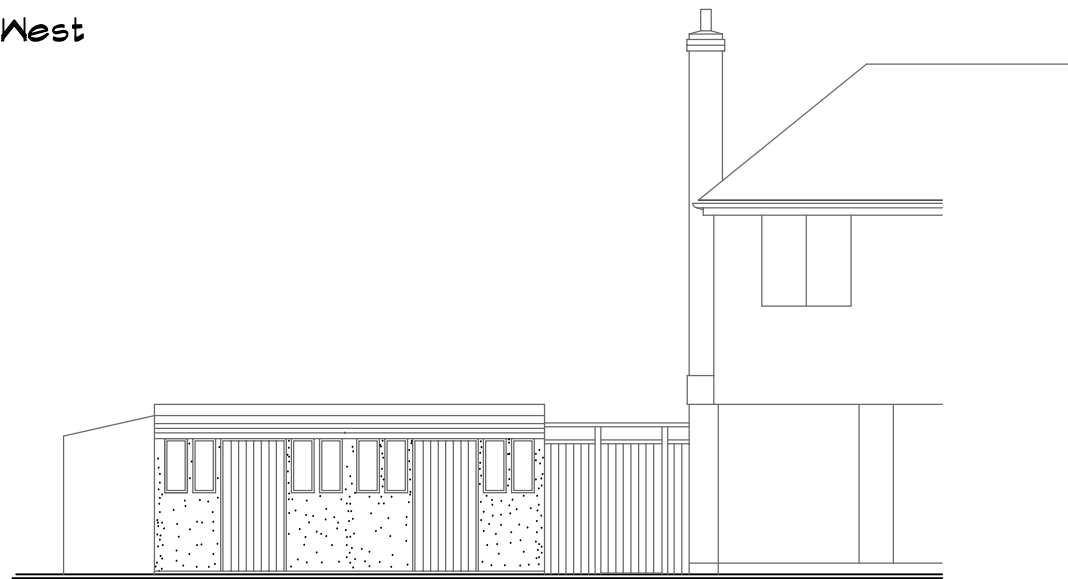


FRONT ELEVATION - West




SIDE ELEVATION - South




REAR ELEVATION - East

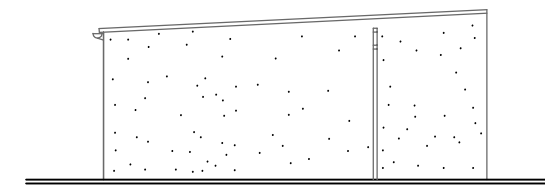

SIDE ELEVATION - North

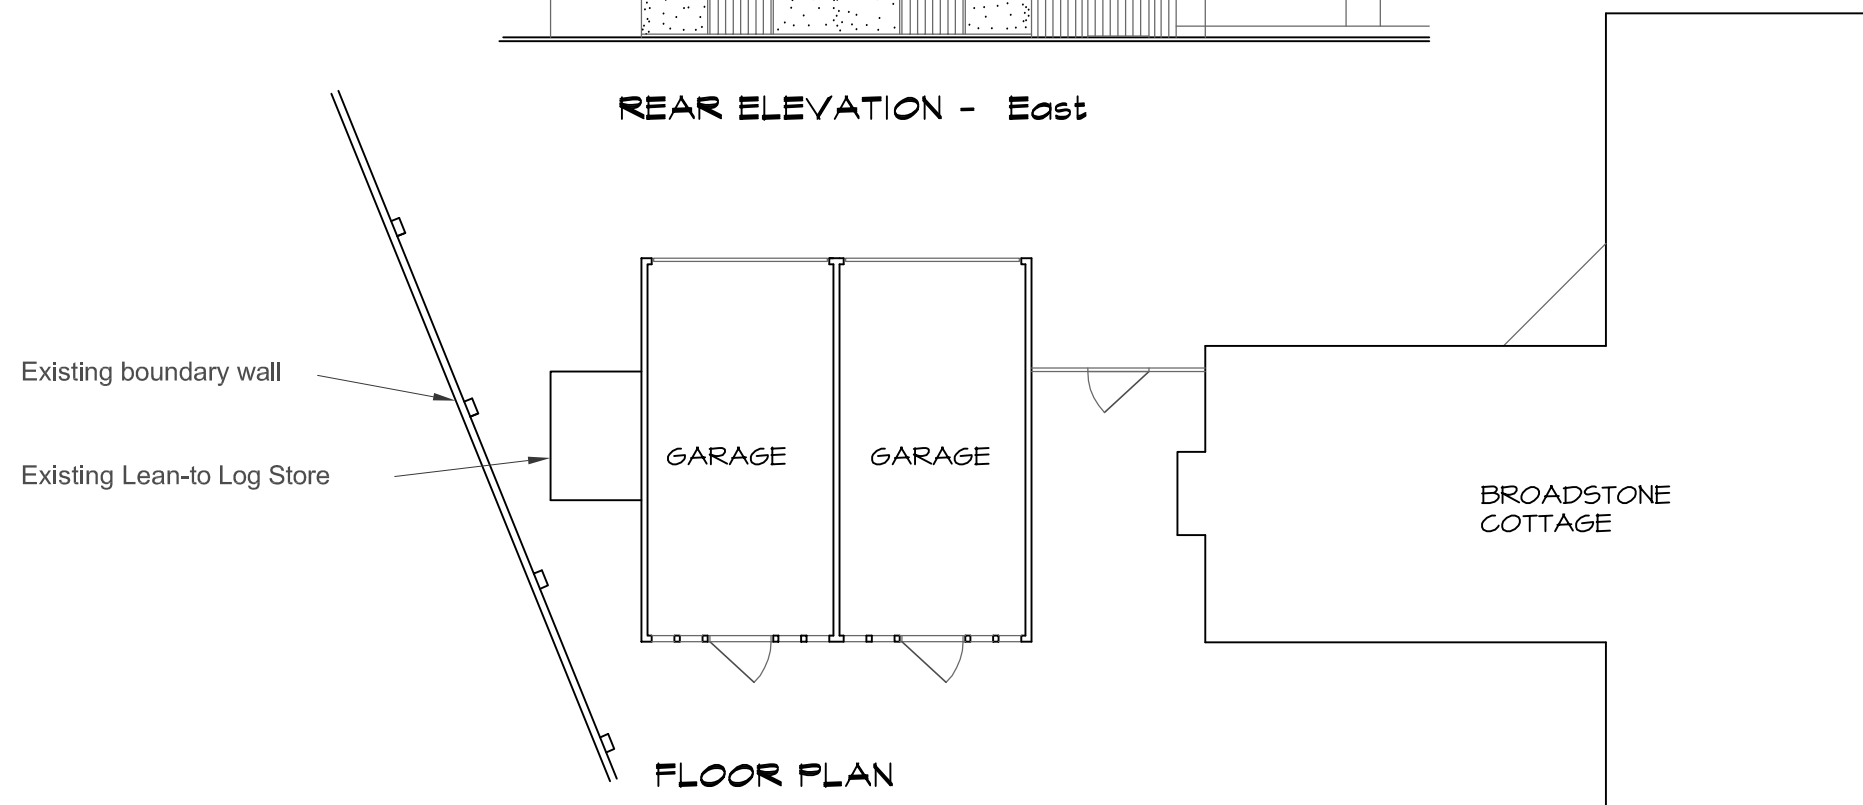

FLOOR PLAN

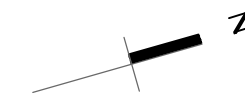

25 HAZELHURST CRESCENT FINDON VALLEY WORTHING BN14 0HW  
 t. 01903 877221 e. mail@crossleydesign.co.uk w. www.crossleydesign.co.uk

client  
 ANDRE STOCKBRIDGE & NIA GRIFFITHS

project  
 BROADSTONE COTTAGE  
 WITHIES LANE  
 COMPTON  
 GUILDFORD, GU3 1JD

drawing  
 EXISTING GARAGE - FLOOR PLANS & ELEVATIONS

| scale     | date    | job no. | drwg no. | rev. |
|-----------|---------|---------|----------|------|
| 1:100 @A3 | JUNE 23 | 2304    | 1.02     | -    |

This drawing is the copyright of Crossley Design Architecture