



This drawing is copyright and should not be reproduced without permission.  
 Do not scale from drawing for construction.  
 If in doubt contact main contractor before proceeding.  
 The contractor is responsible for checking all information before any orders are placed or construction commences.  
 All drawings to be read in conjunction with Structural Engineers' report, which takes precedence over all other specifications.  
 Main contractor responsible for site safety.

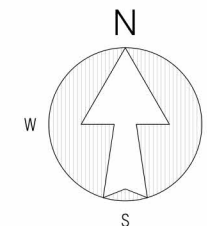

LOCATION PLAN 1:1250

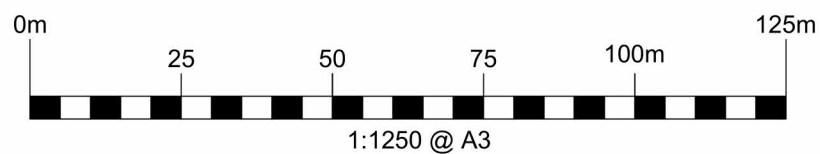

Rev.	Date	Revisions
A	09.10.23	First Revision
	22.09.23	First issue

**PSK**  
 architect  
*Your Home Extension Specialists*

TITLE  
**Mr. Andy Fryer**  
**Five Acres**  
**Church Road**  
**Stroud**  
**GL6 6JJ**

DESCRIPTION  
**Stable Conversion**  
  
**Location Plan**  
**As Existing**

DATE 09.10.23	SCALE 1:1250 @ A3
------------------	----------------------

DRAWN [Redacted]	CHECKED [Redacted]
---------------------	-----------------------

848-04A

RIBA

PSK Cheltenham Ltd is a chartered practice registered with RIBA.