


Proposed garage and hardstanding, Land at 343964 142424, Meareway Lane, Westhay, Glastonbury

For Mr & Mrs P. Moseley, 82 Meareway Lane, Westhay, Glastonbury

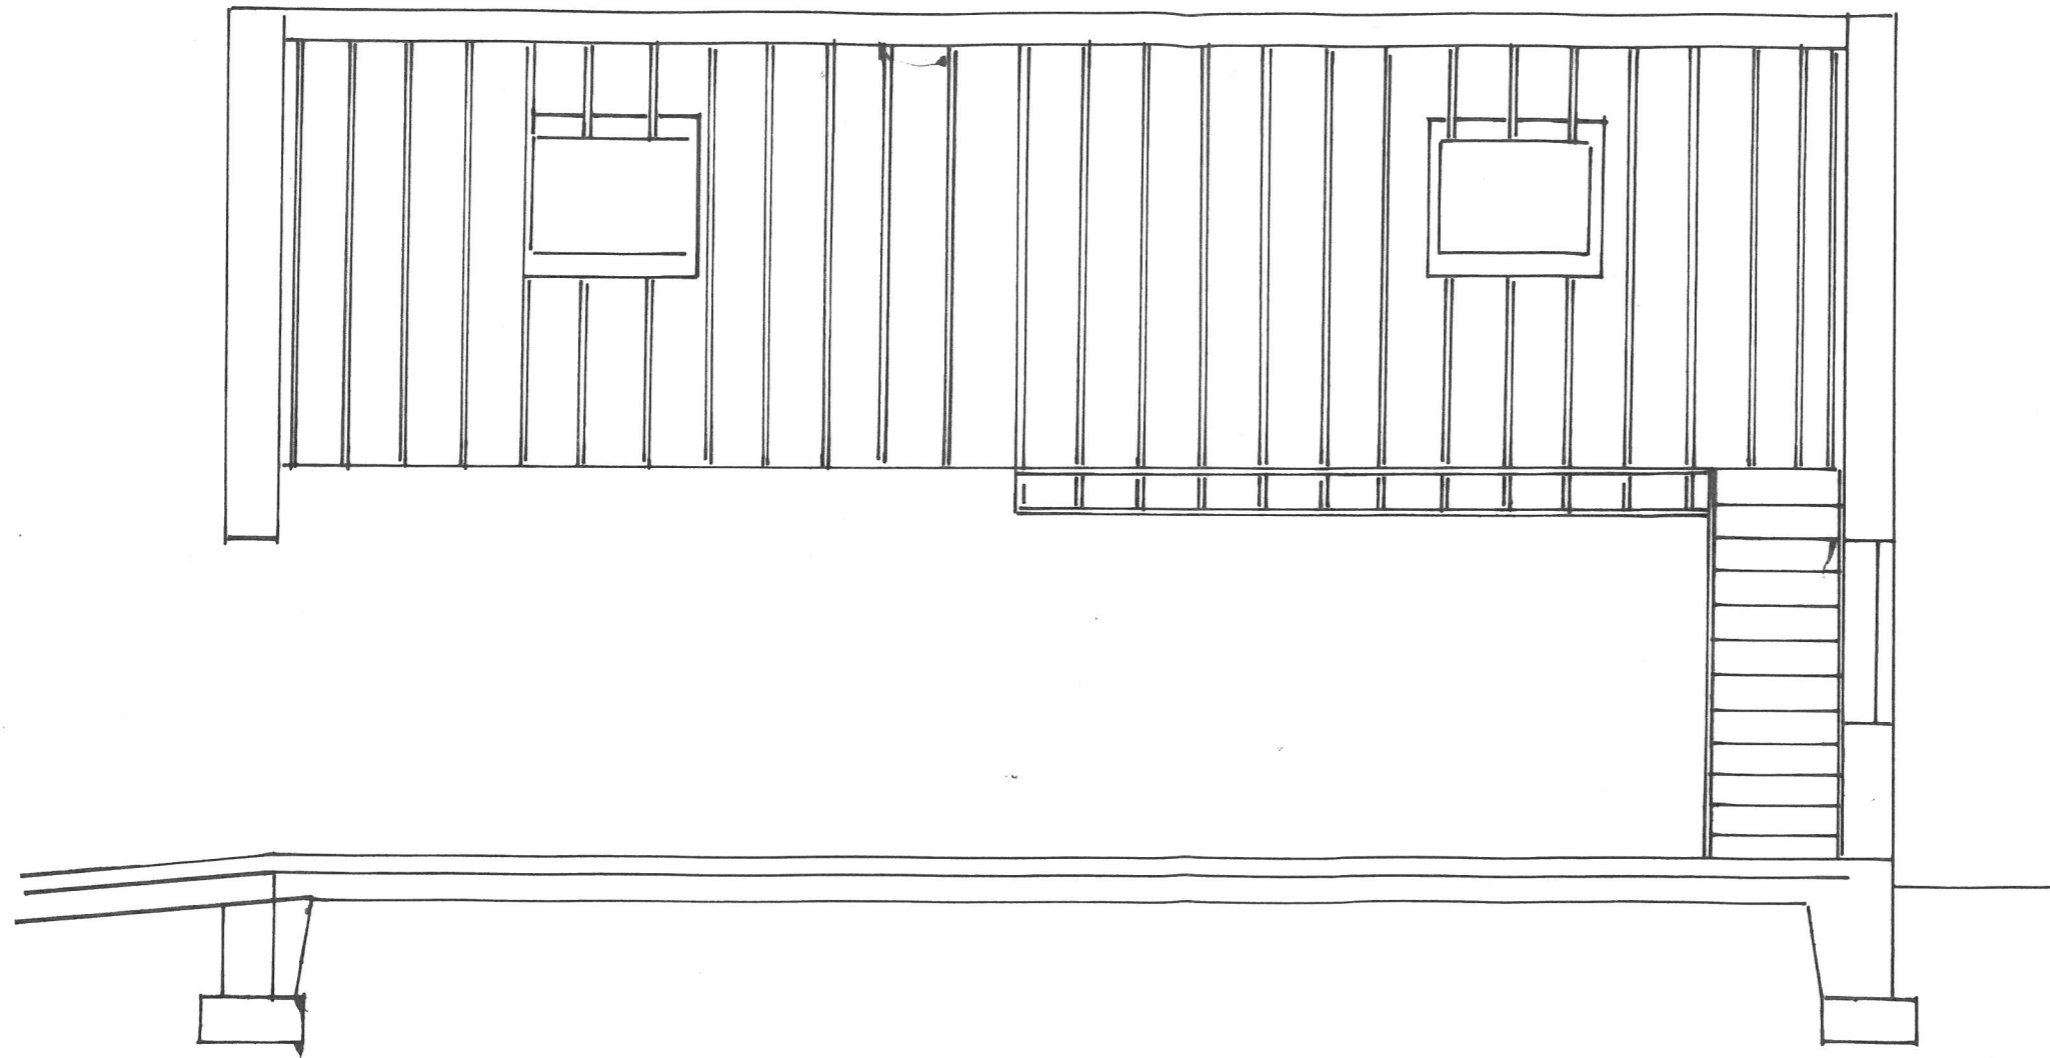


Cross section B.B

Scale 1:50


Draw No 5. Sept '23

1:100

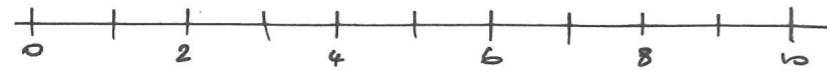

Scale bars

1:50

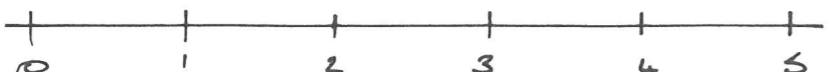

A1 Planning & Building Services, Timsbury, Bath. BA2 0QR

01761 470544