


EXISTING PLAN - FORMER RAF BUILDING TO BE DEMOLISHED

Scale 1 : 100 at A3

(Based on a drawing by Global Surveys)

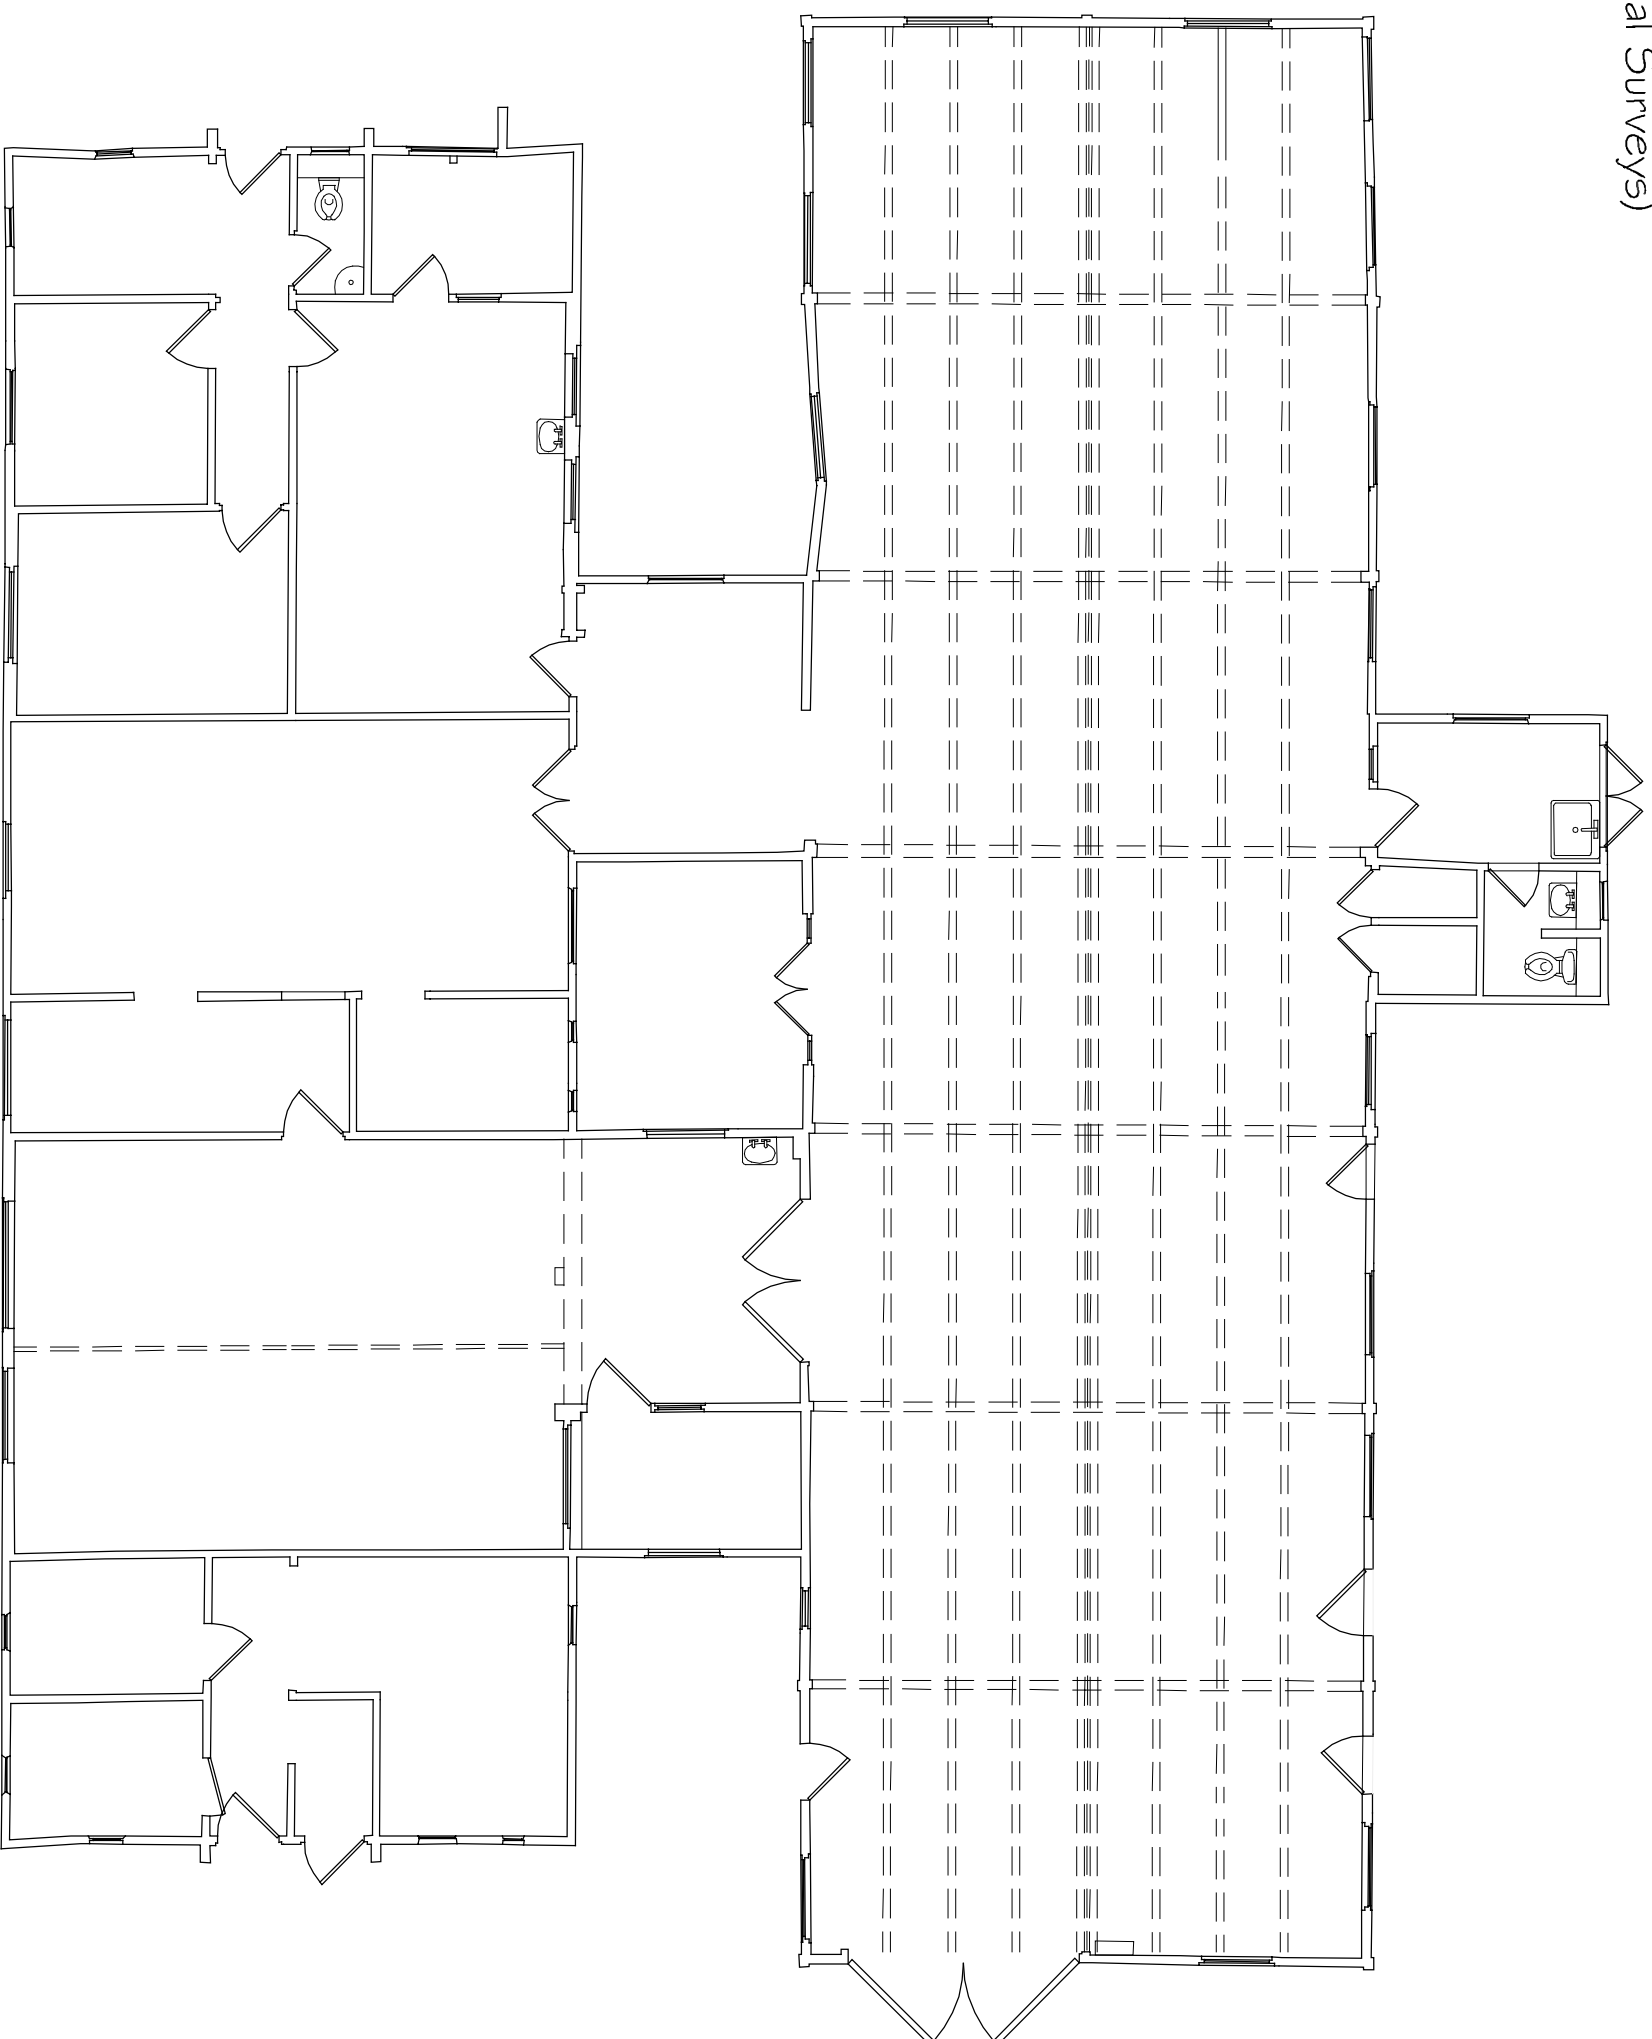

Scale	Metres
1:2500	250
1:2500	100
1:1250	50
1:500	25
1:200	10
1:100	5
1:50	2.5

TWO NEW DWELLINGS: FARROWBY COTTAGE, WIMBISH
GREEN, SAFFRON WALDEN, ESSEX, CB10 2XH

A - 21/09/2023 - First Issue
DRAWING 002/A