


SITE LOCATION PLAN - 1 : 1250

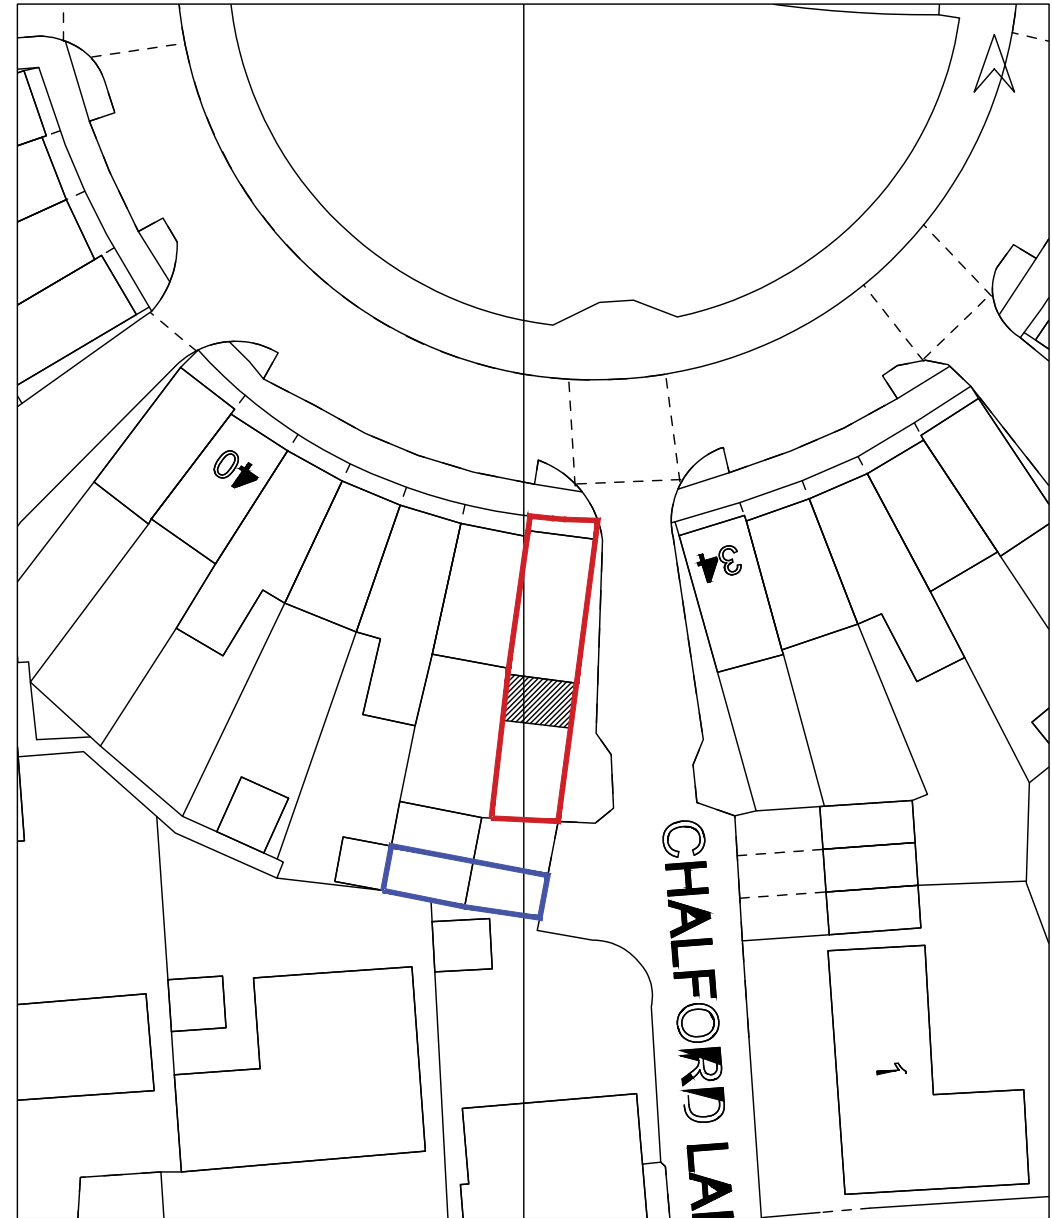

BLOCK PLAN - 1 : 500

NOTES:
 RESPONSIBILITY IS NOT ACCEPTED FOR ERRORS MADE BY OTHERS IN
 SCALING FROM THIS DRAWING.
 ALL CONSTRUCTION INFORMATION SHOULD BE TAKEN FROM FIGURED
 DIMENSIONS ONLY.
 NO WARRANTY AS TO THE PRECISION OF THIS DRAWING IS GIVEN NOR
 SHOULD BE INFERRED.
 CONSTRUCTION DRAWINGS TO BE READ IN CONJUNCTION WITH
 SPECIFICATIONS, SCHEDULES
 AND CONTRACT DOCUMENTS.

CLIENT MR J KIRK	SCALE 1:1250,500 @ A3	DATE APR '22
PROJECT 35, PARKERS CIRCUS	DRAWN DJA	CHECKED DJA
DRAWING TITLE SITE LOCATION AND BLOCK PLAN	JOB NUMBER 2023-17	DRAWING NO. PL04
		REVISION 0

COTSWOLD
 ARCHITECTURAL
 COTSWOLDS | FOREST OF DEAN | CHELTENHAM

ALL RIGHTS RESERVED. DO NOT SCALE FROM DRAWING.
 REPORT ALL DISCREPANCIES. CHECK DIMENSIONS ON SITE.
 WWW.COTSWOLDARCHITECTURAL.CO.UK
 07517515279