



FRONT




REAR

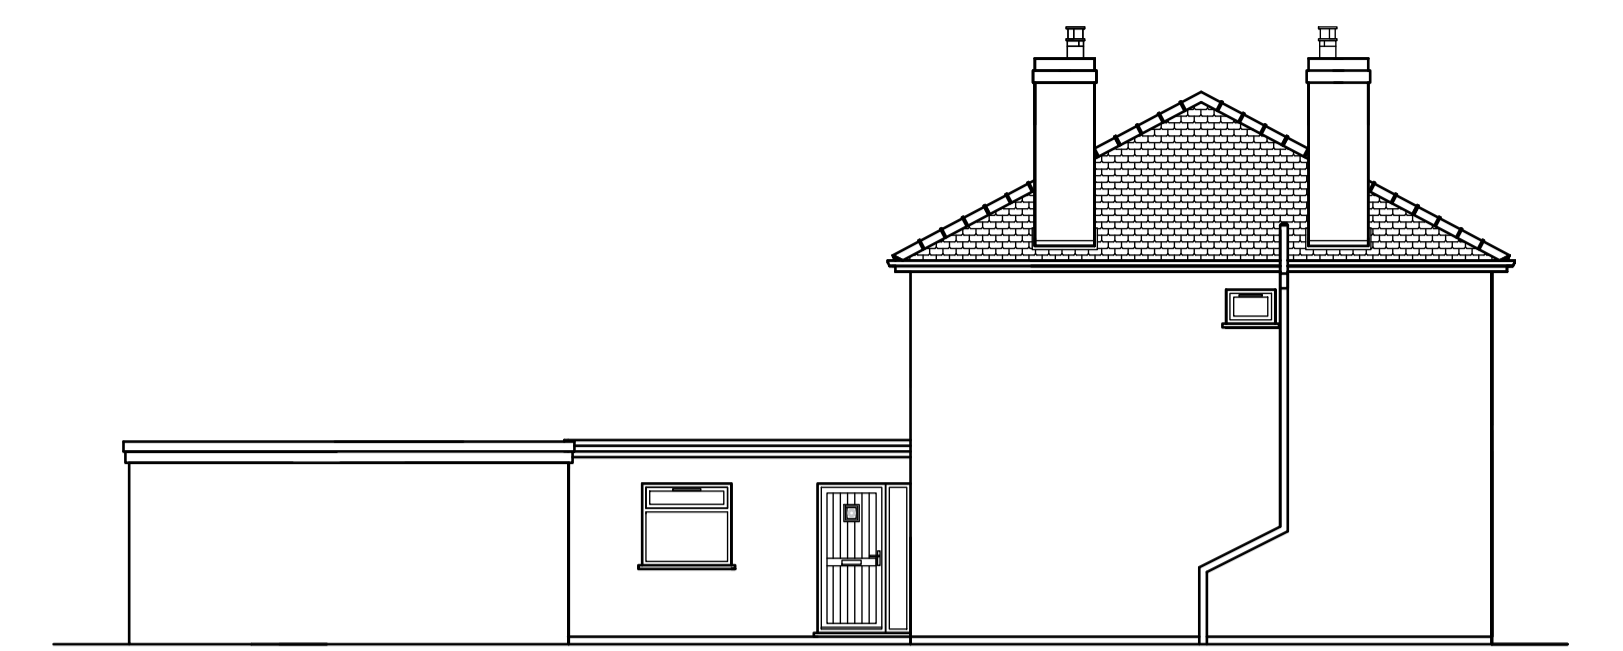


SIDE

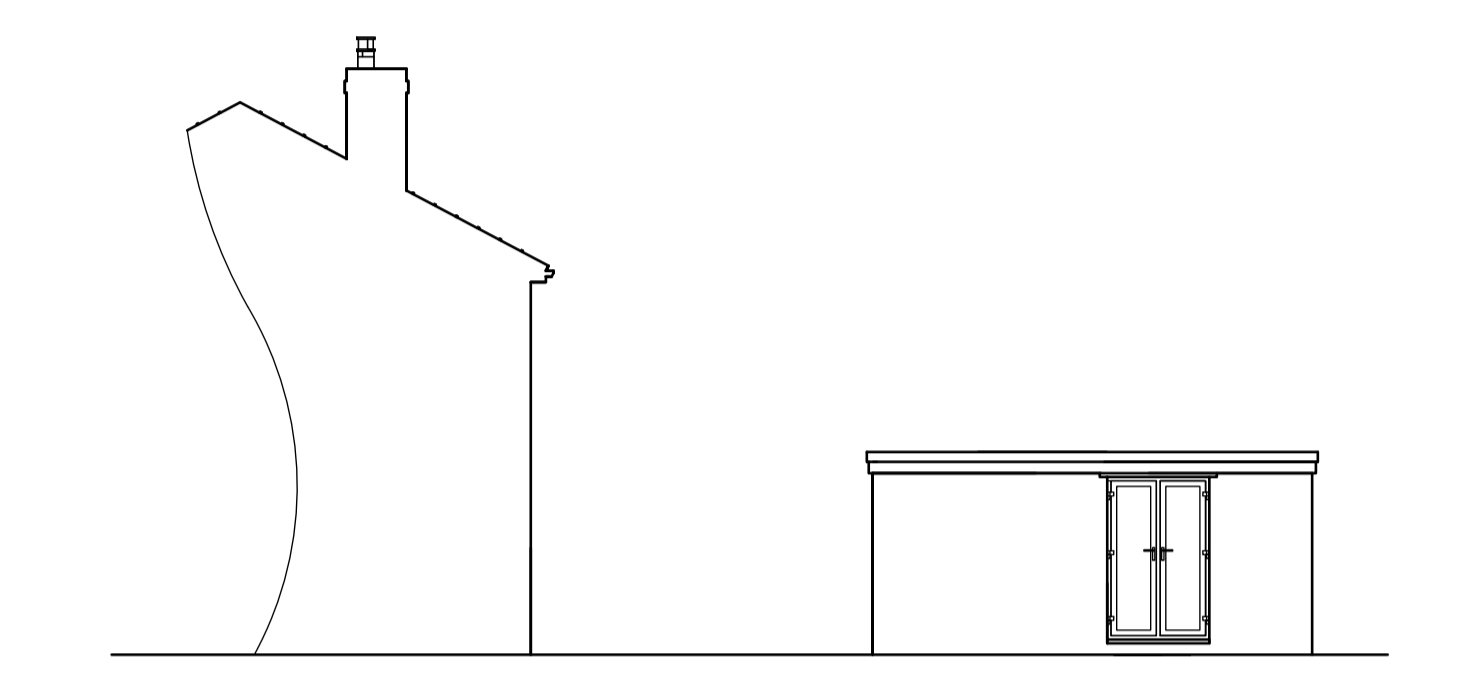


SIDE

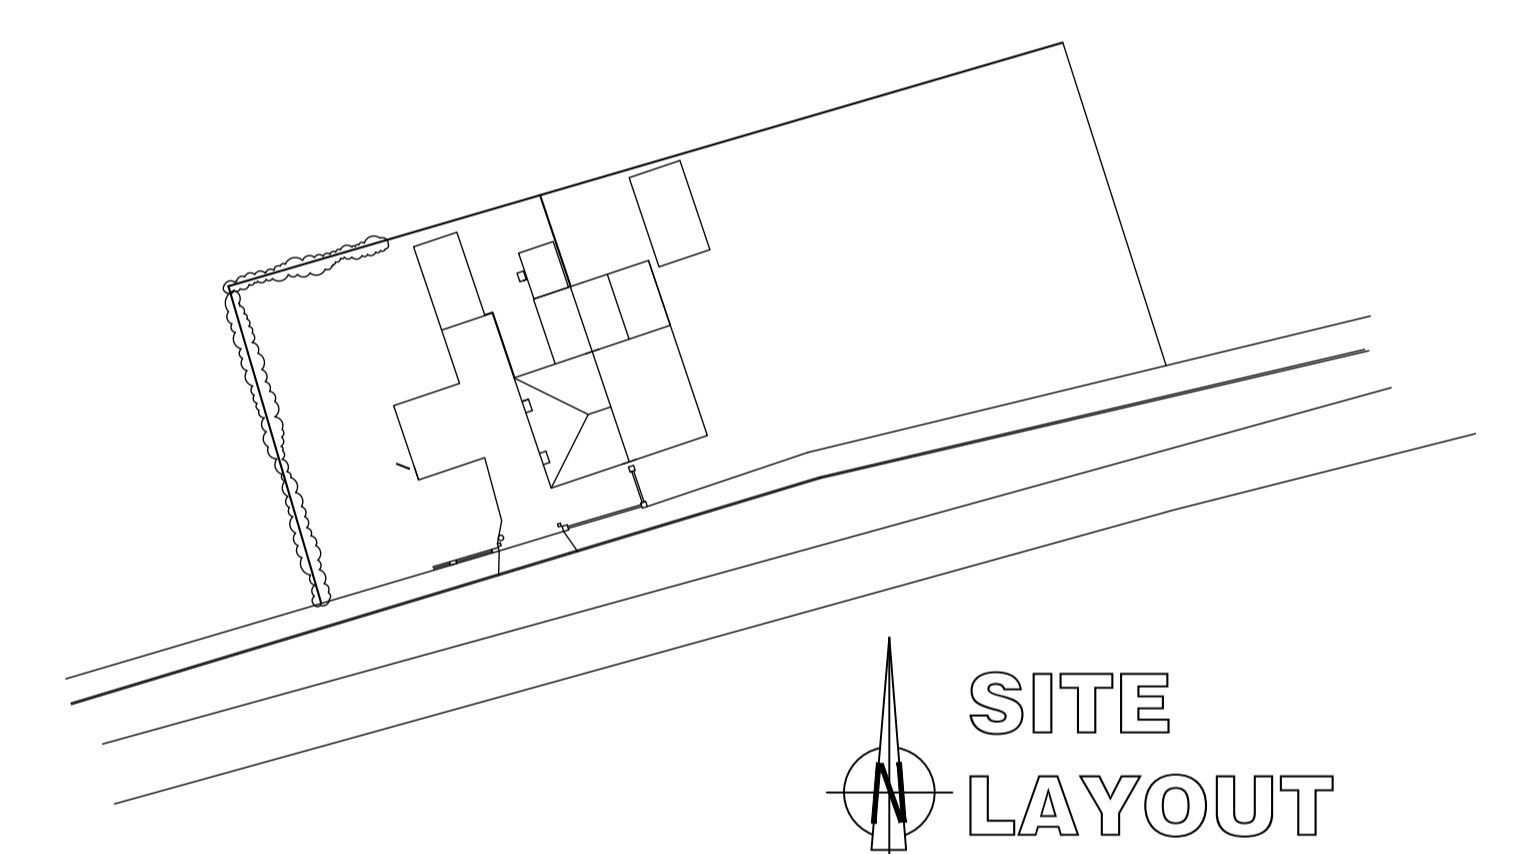

SITE LAYOUT

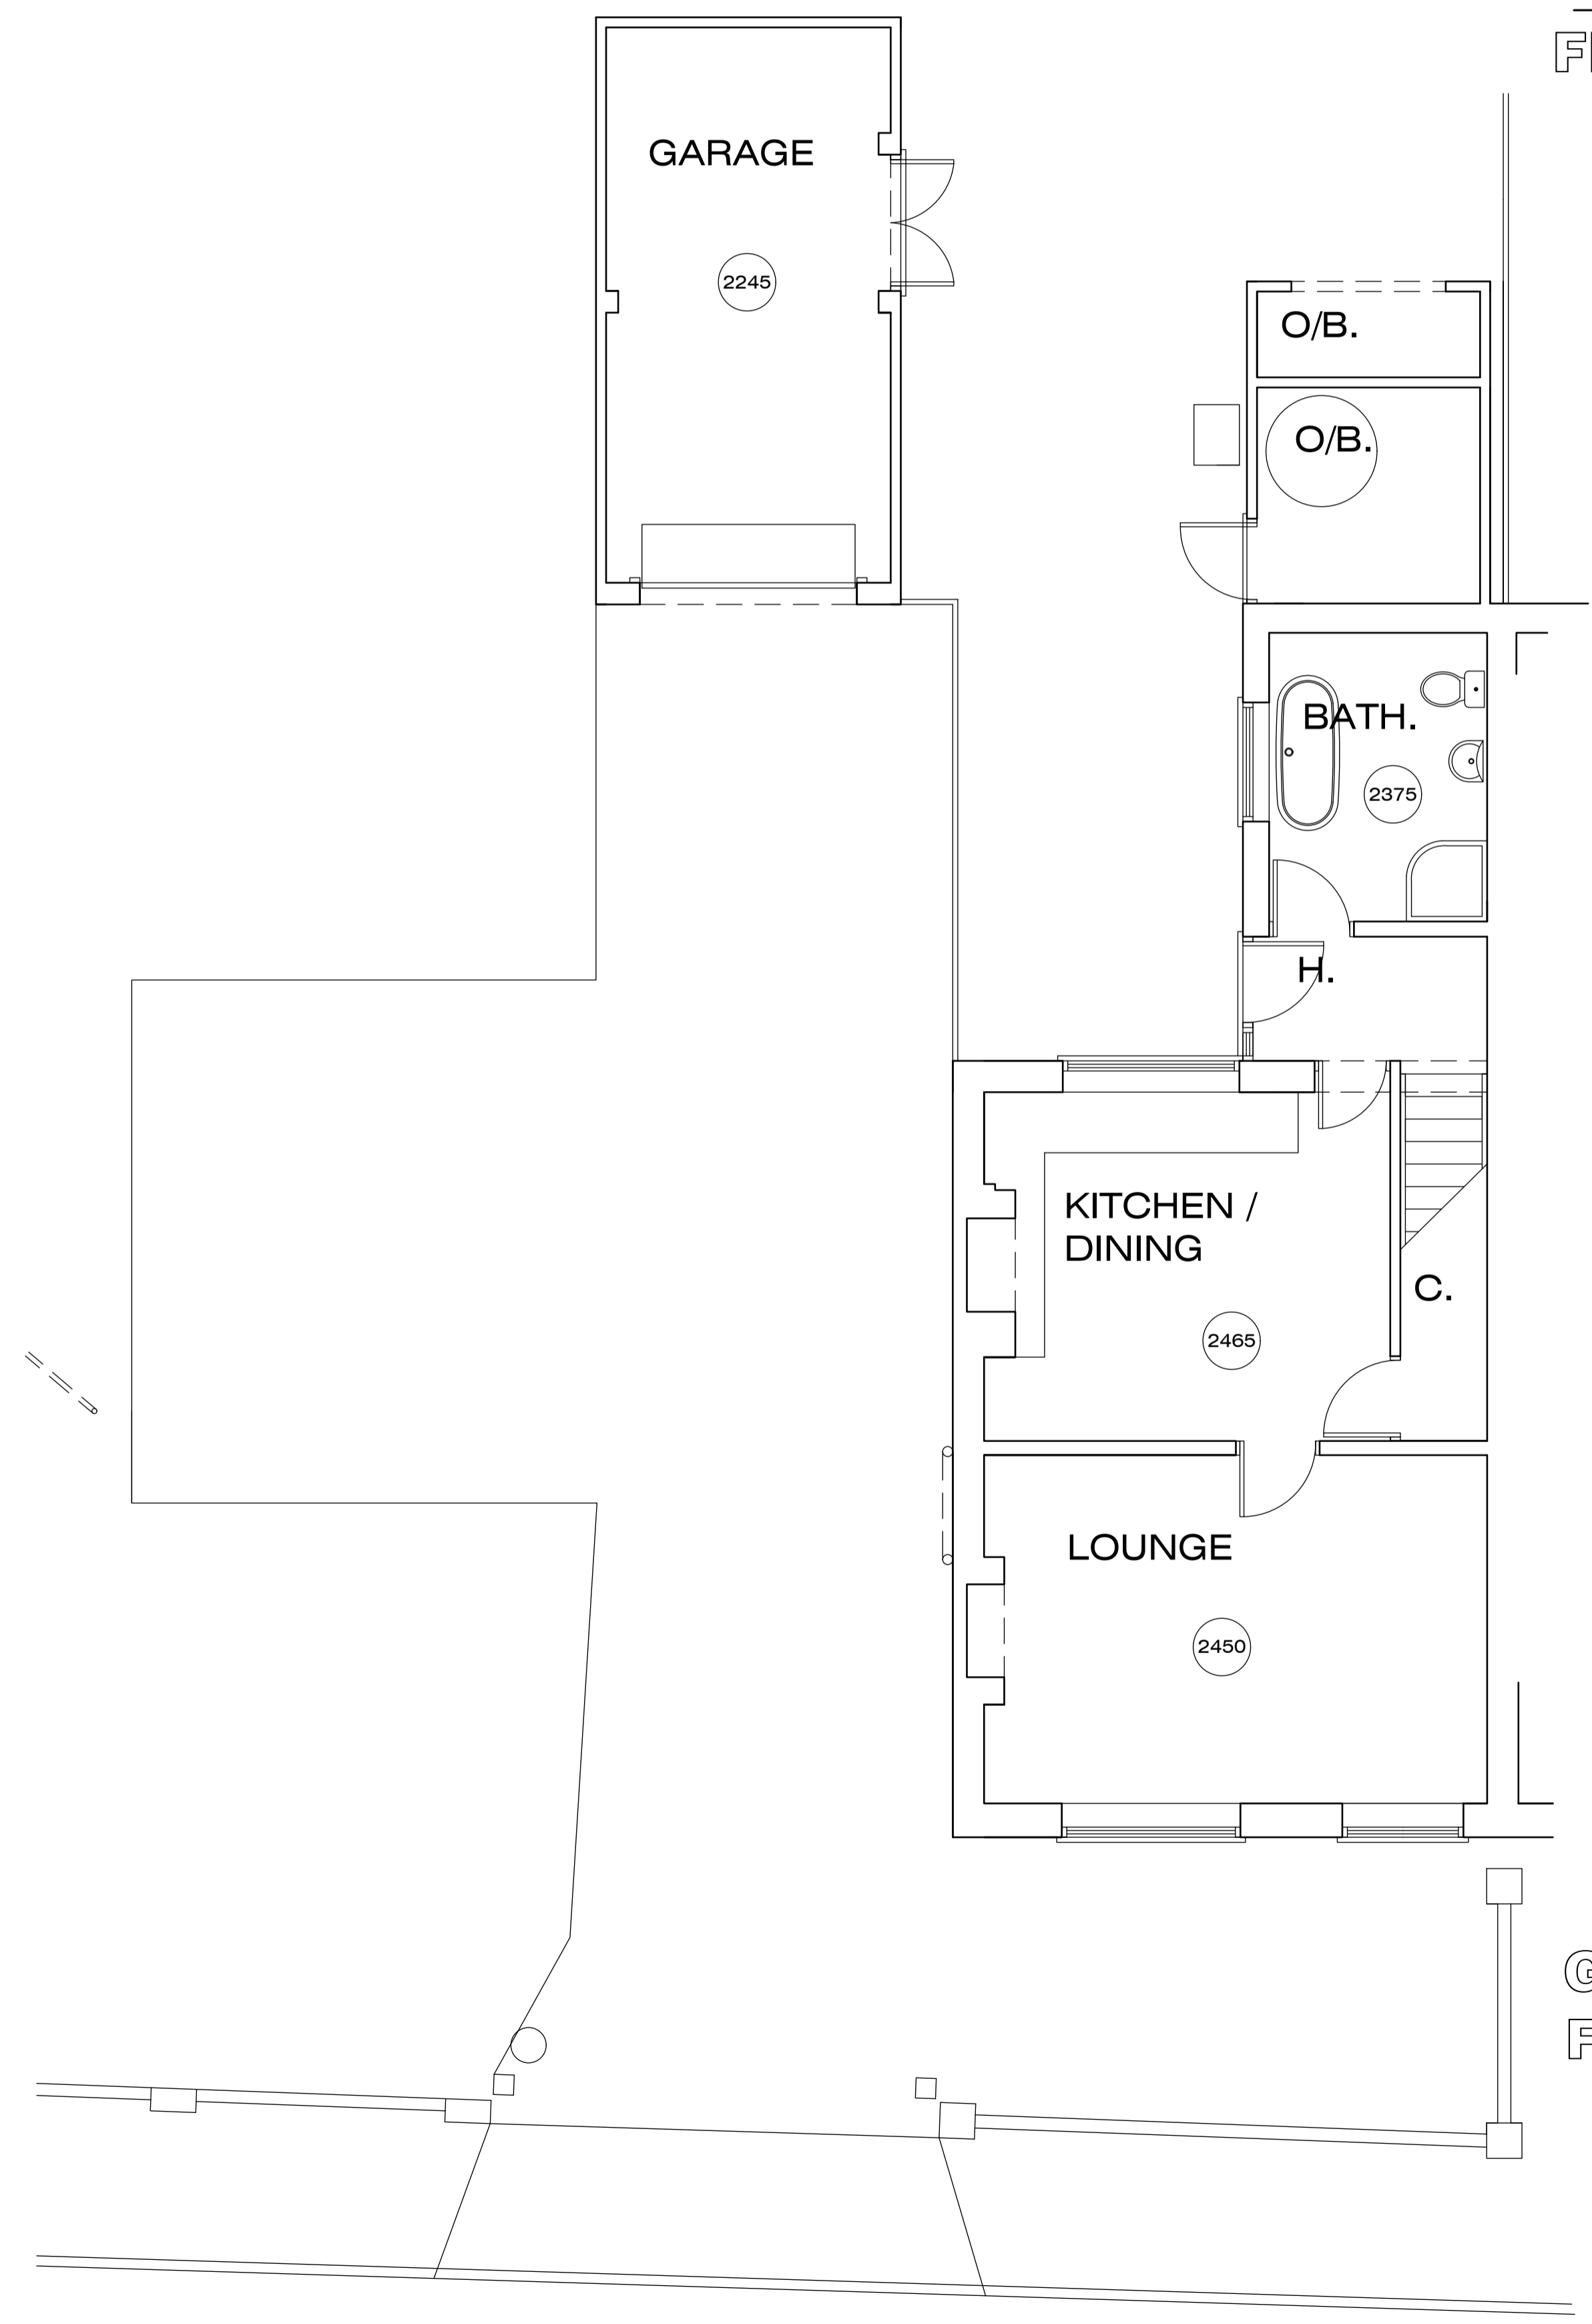

GROUND FLOOR

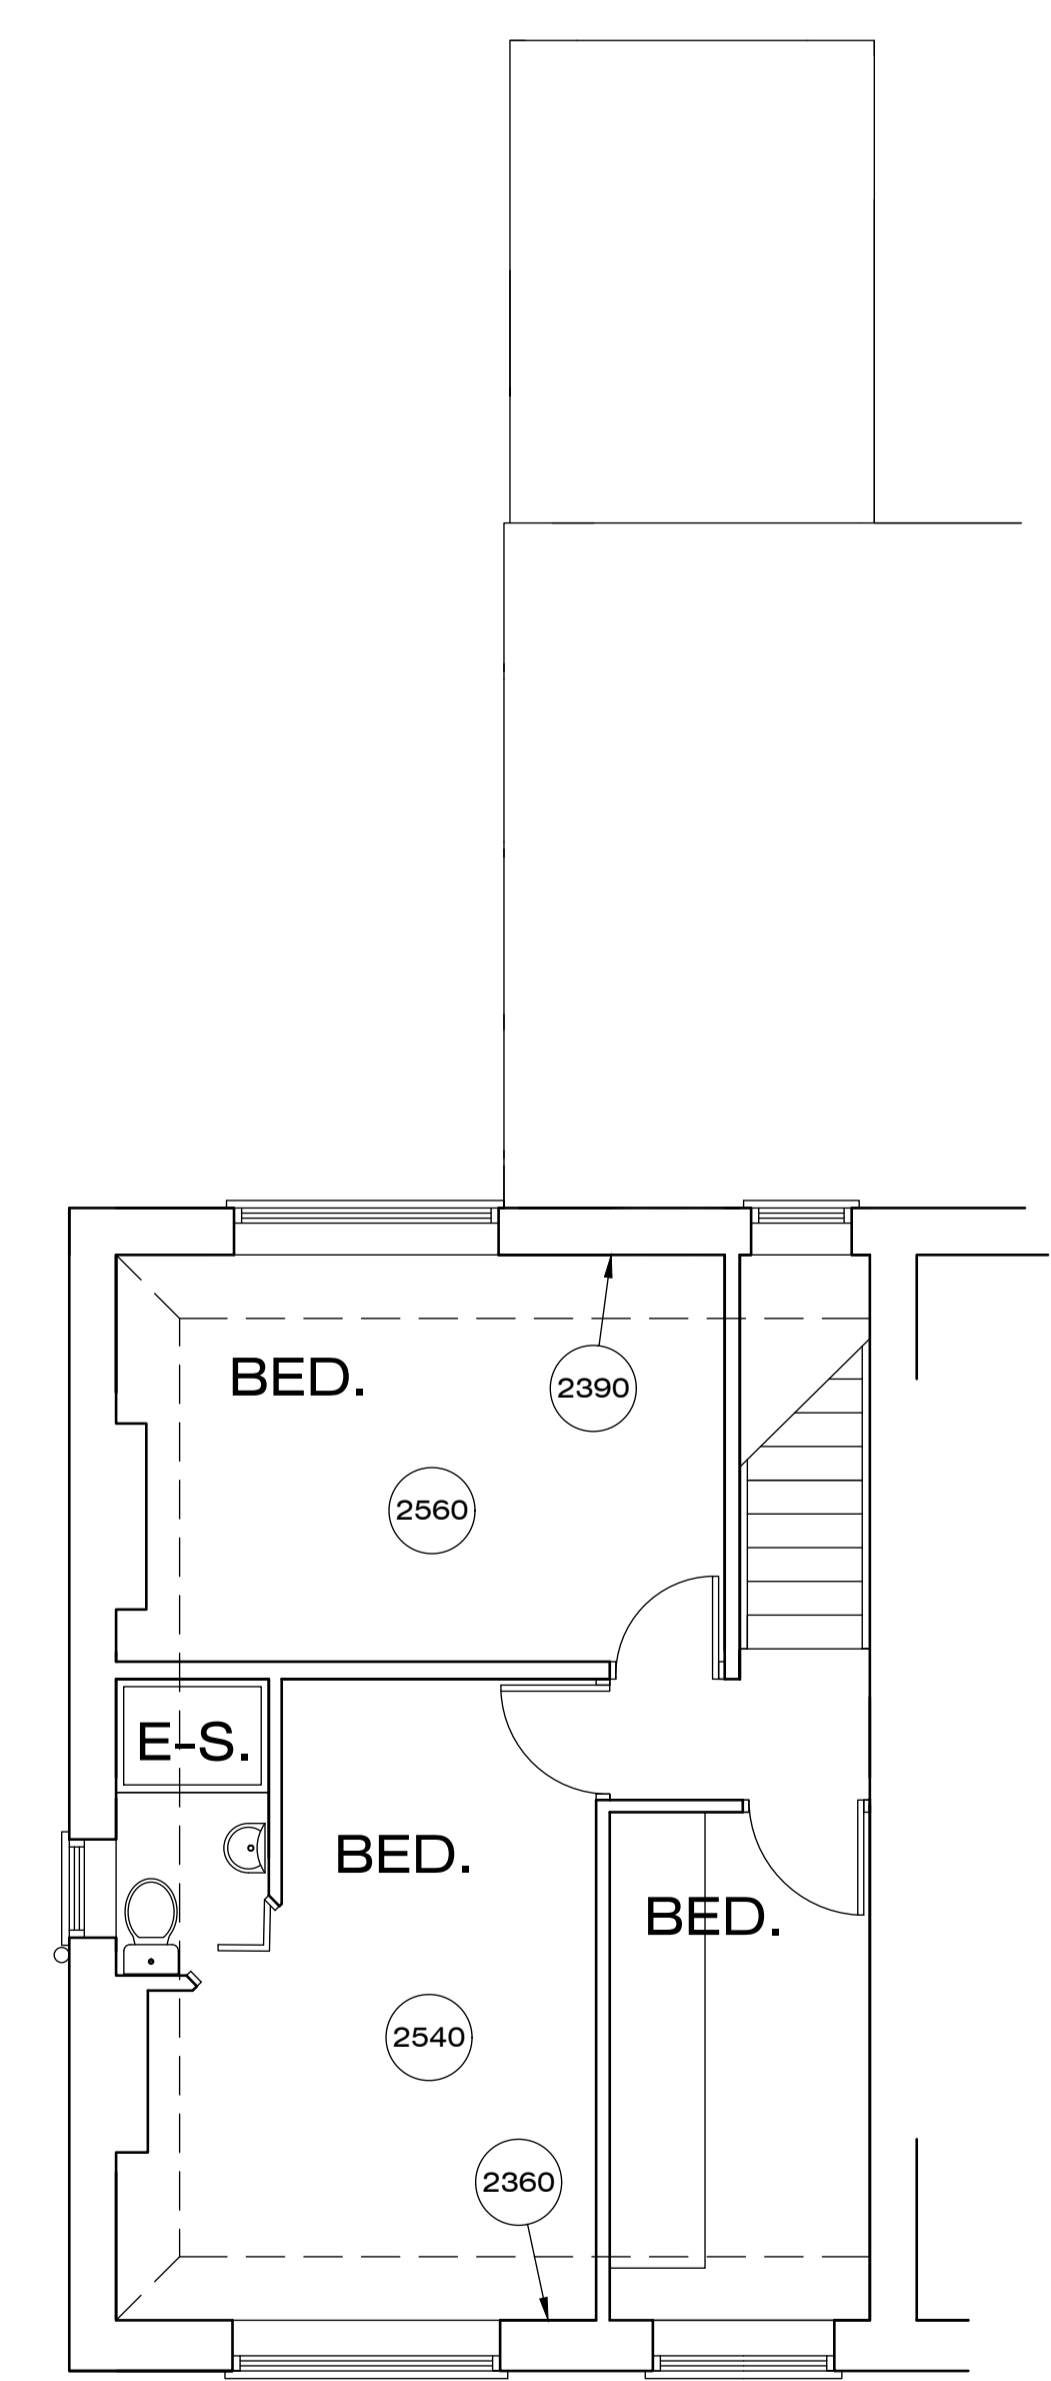

FIRST FLOOR



Greetwell Place - 2 Limekiln Way - Greetwell Road - Lincoln - LN2 4US

Project: **PROPOSED TWO STOREY EXTENSION TO SIDE**
2, Grange Farm Cottages, Grange Lane, Nocton Heath, Nocton, Lincoln.

Client: Mr & Mrs Williamson

Scale @ A1: 1:50 / 1:100 / 1:500 Date: Sept.23 Dwg No: 74/23/01

Plan: **EXISTING**

Revised: