



do not scale this drawing, use only figured dimensions, discrepancies to be reported to this office immediately

all information contained within this drawing remains the copyright of Heronswood Design Ltd and must not be copied or reproduced without written consent from Heronswood Design Ltd

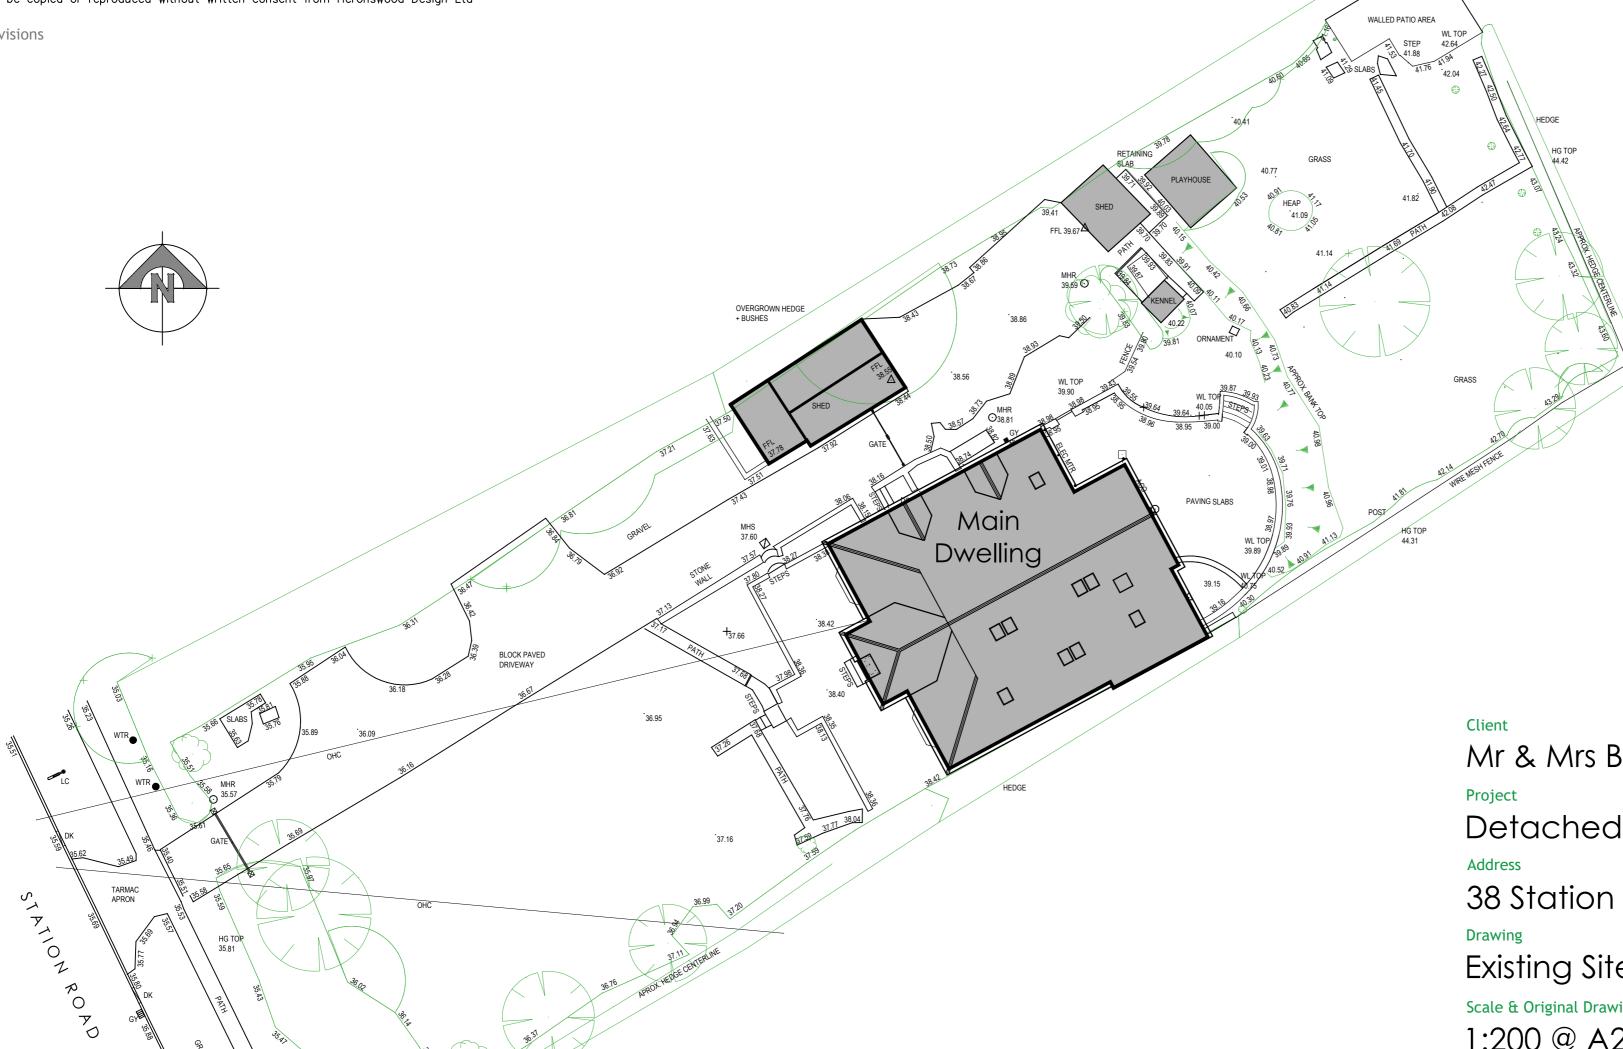






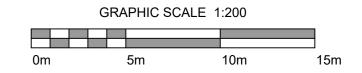



 



Existing Kennel to be removed



Existing Playhouse to be removed

Mr & Mrs Brown

Detached Triple Garage

38 Station Road, Waddington

Existing Site Layout Plan

Scale & Original Drawing Size

1:200 @ A2

September 2023

Drawing No.

1889B/23/13

