

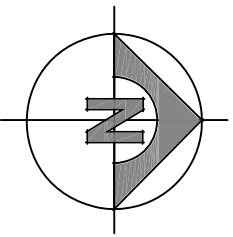


- the reproduction of any Ordnance Survey information within this drawing is done with the consent of Her Majesty's Stationery Office under Licence No. 100043272
- do not scale this drawing, use only figured dimensions, discrepancies to be reported to this office immediately
- all information contained within this drawing remains the copyright of Heronswood Design Ltd and must not be copied or reproduced without written consent from Heronswood Design Ltd

Revisions

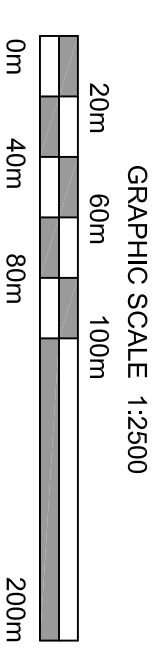

Application site outlined in red,
38 Station Road, Waddington

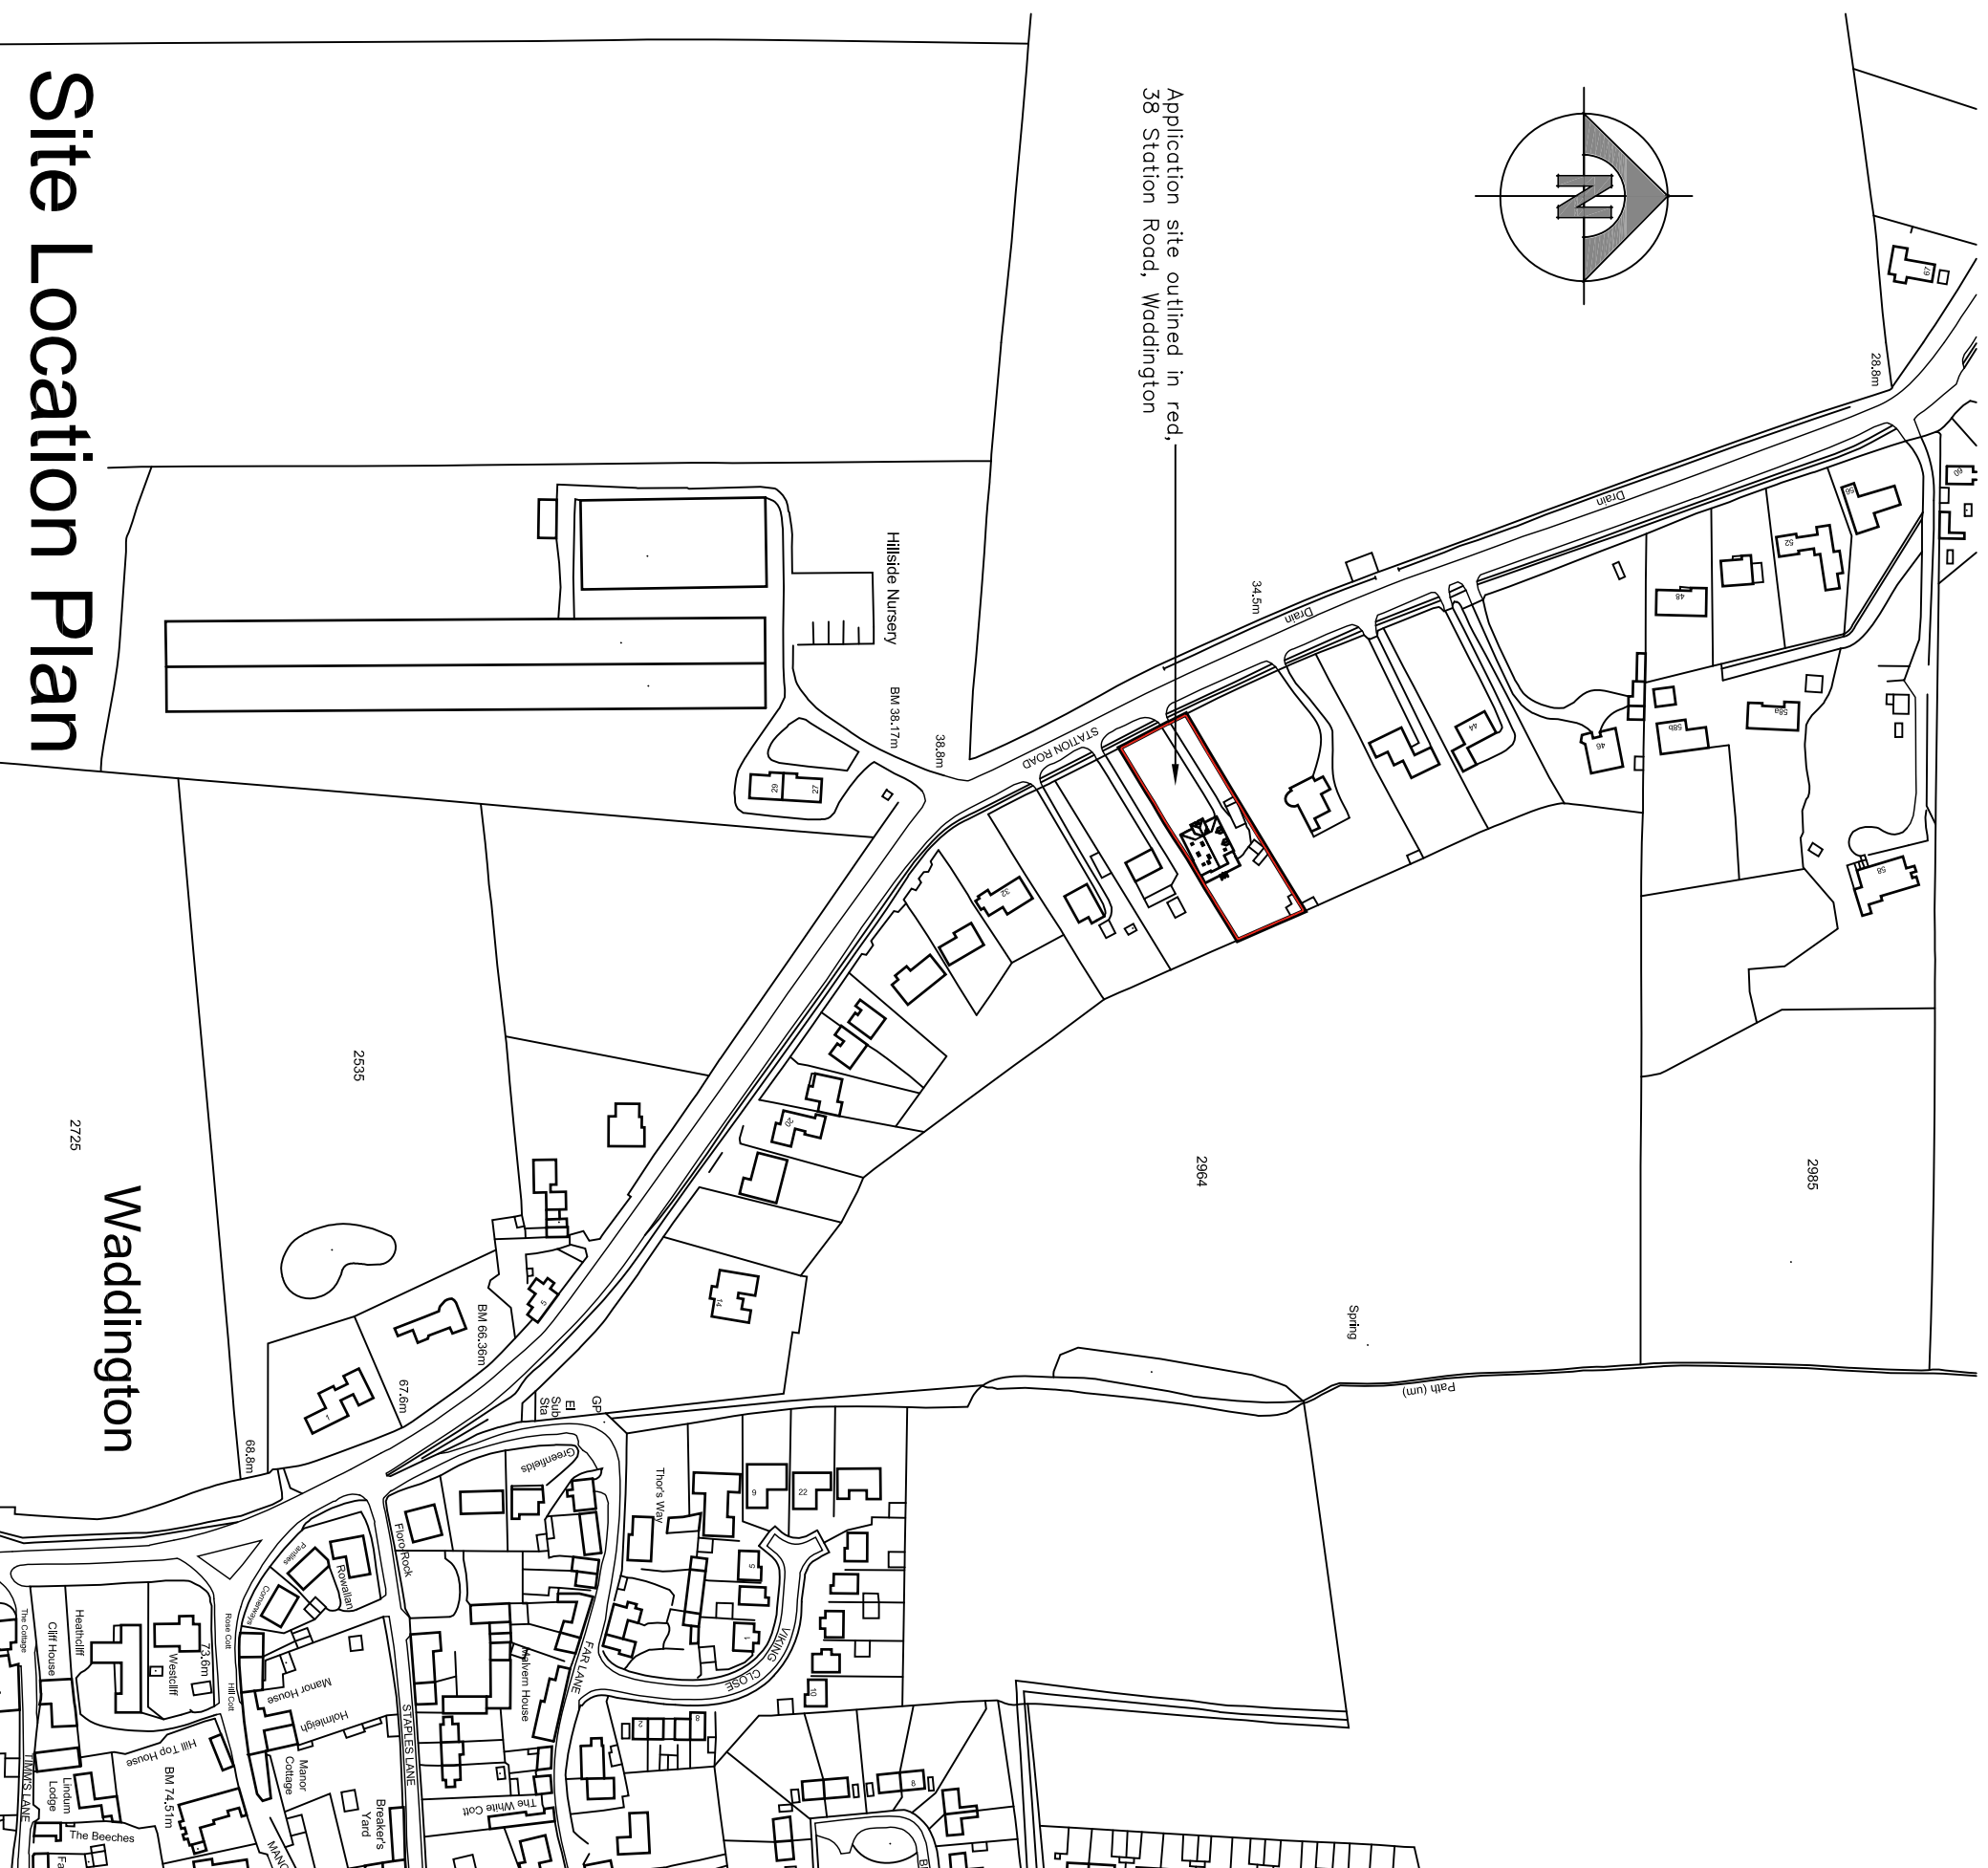

Client

Mr & Mrs Brown

Project

Detached Triple Garage

Address

38 Station Road, Waddington

Drawing

Site Location Plan

Scale & Original Drawing Size

1:2500 @ A3

Date

September 2023

Drawing No.

1889B/23/10

Site Location Plan

Waddington



T 01522 890138
E mail@hwdarchitectures.co.uk
W www.hwdarchitecture.co.uk

2 Seiler Court | Lincoln | Lincolnshire | LN6 3RG

