


1

EXISTING GROUND FLOOR



1 : 100

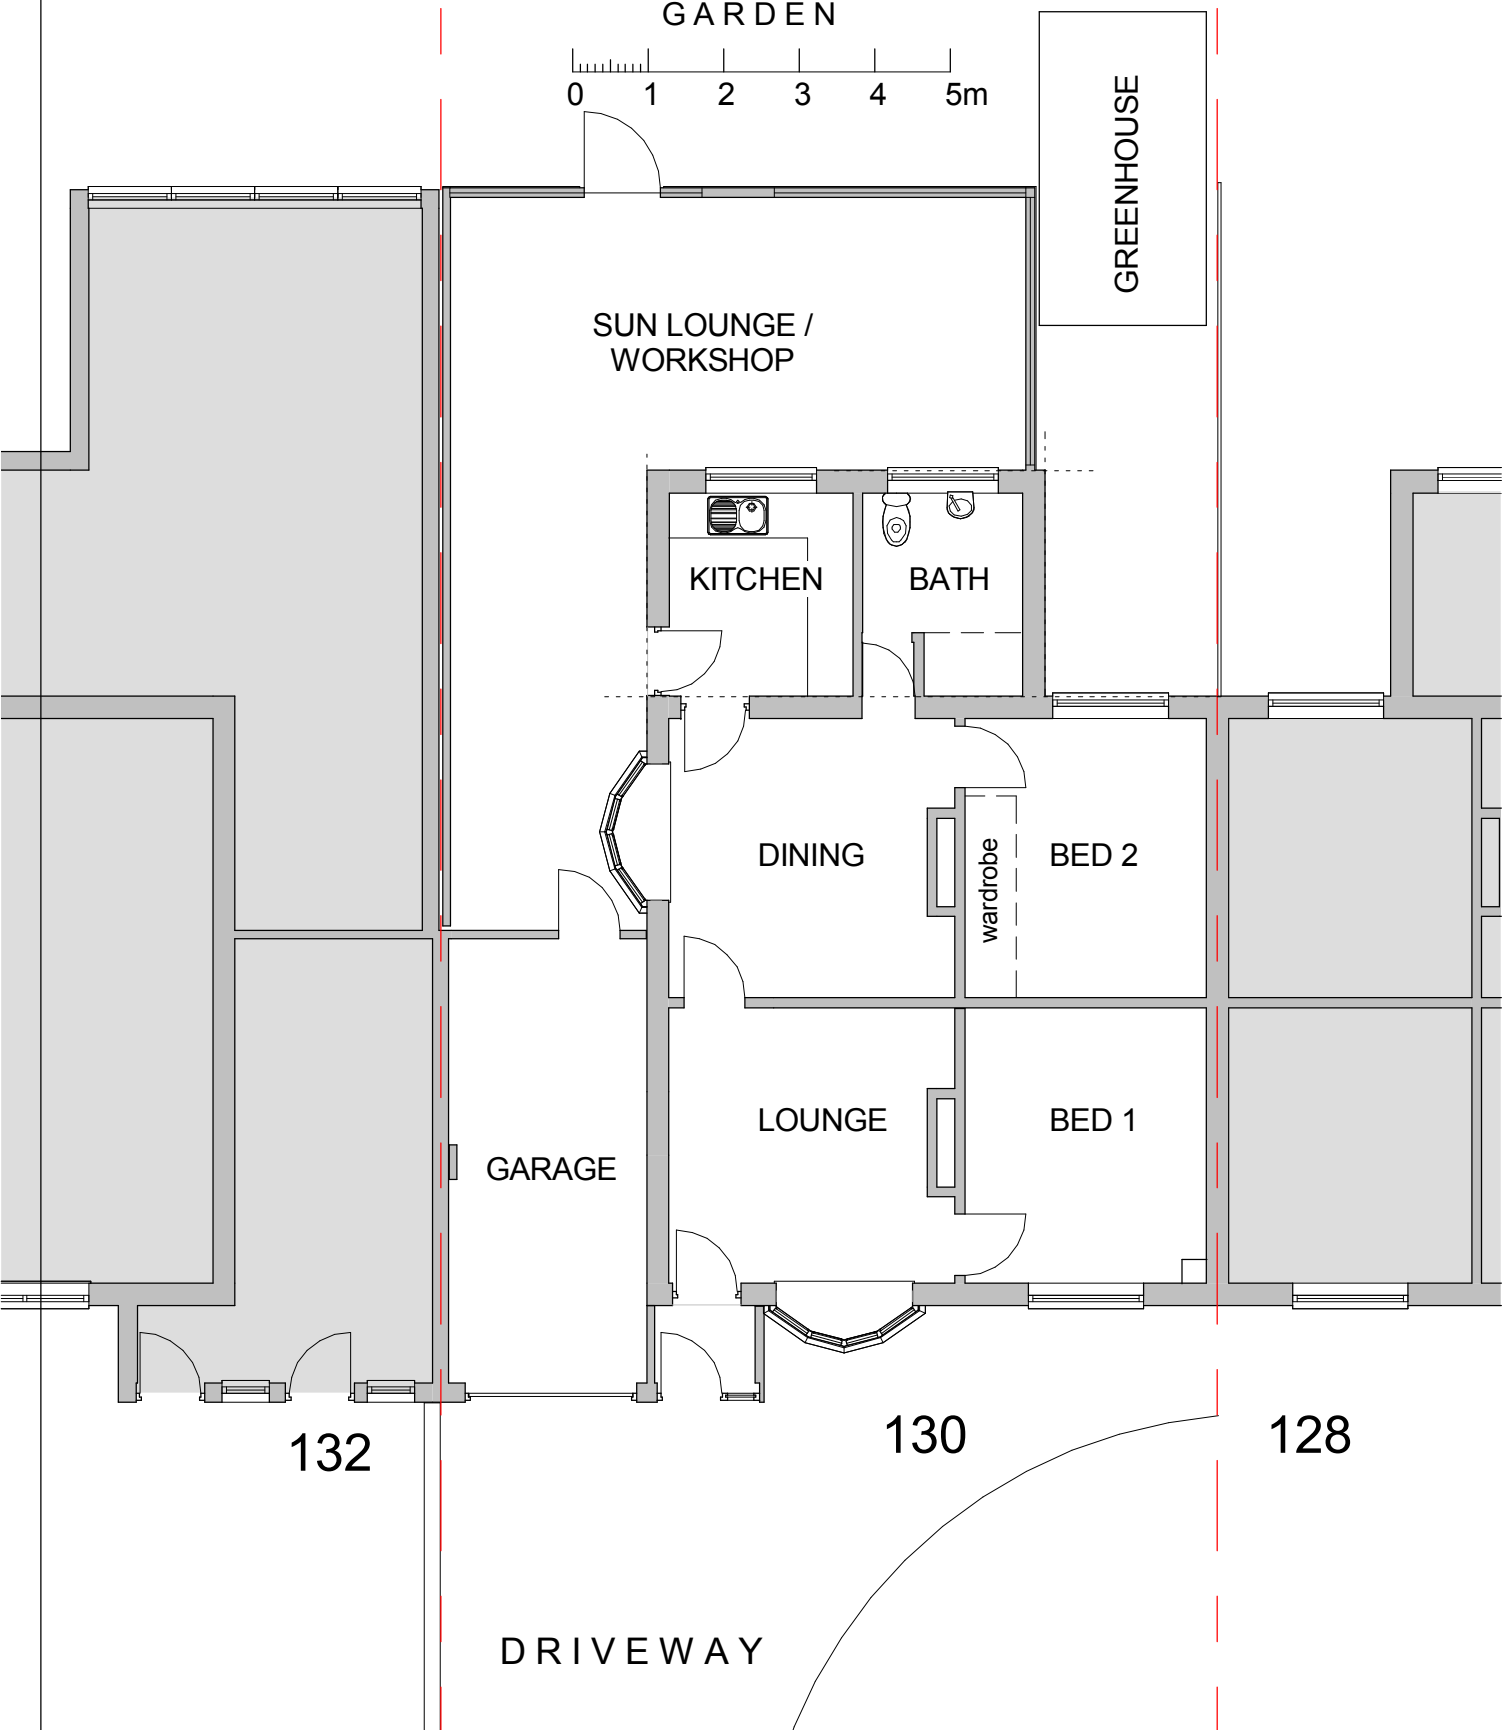

2

PROPOSED GROUND FLOOR

1 : 100

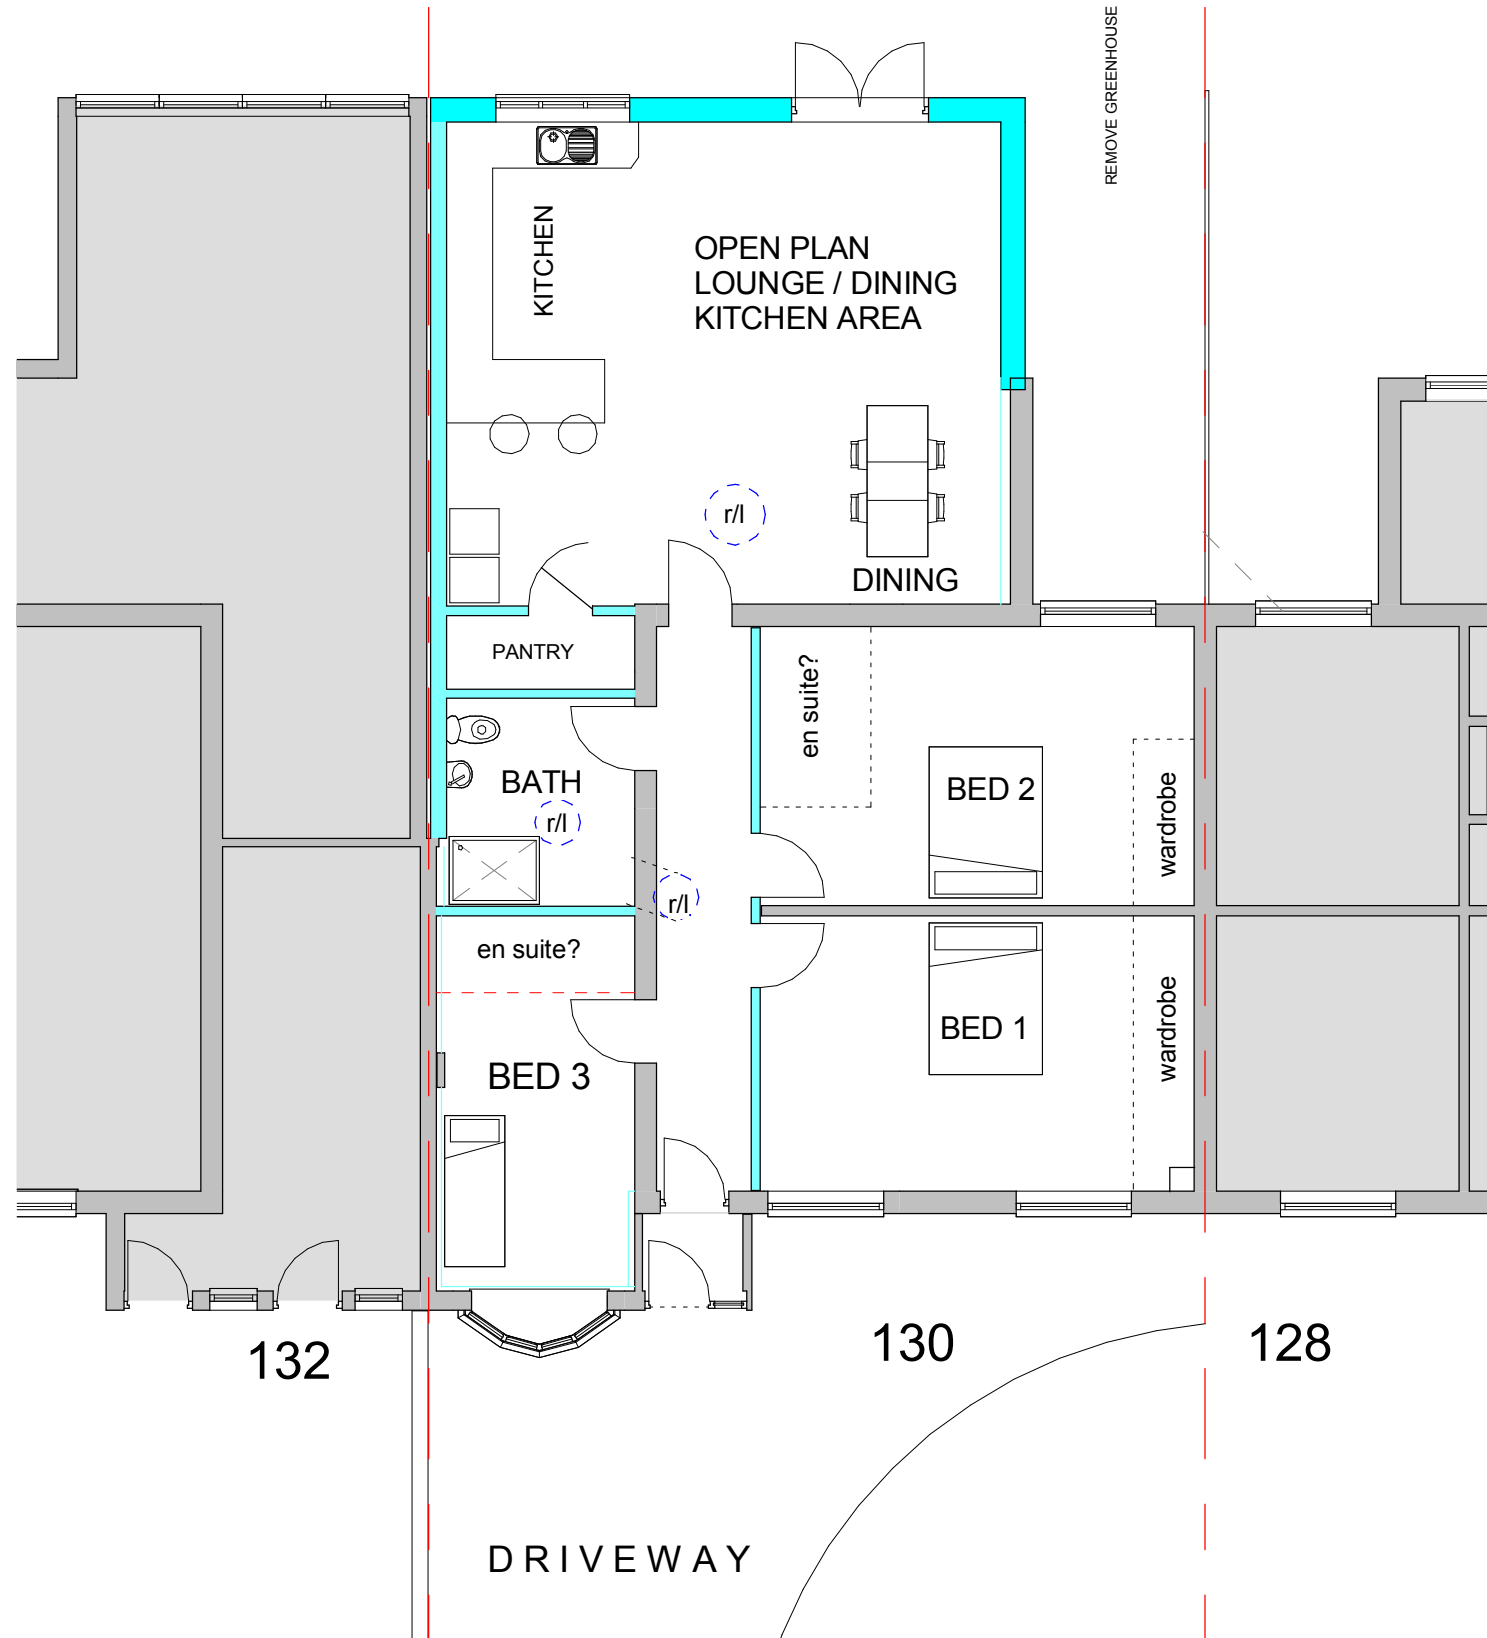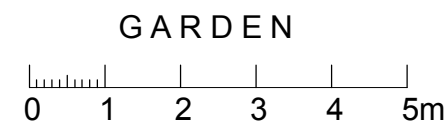


BUNGALOW ALTERATIONS

130 DILLOWAYS LANE, WILLENHALL

FLOOR PLANS

Project Ref:		A100
Date	AUG 2023	
Scale	1 : 100	Revision

BLOCK PLAN 1:200

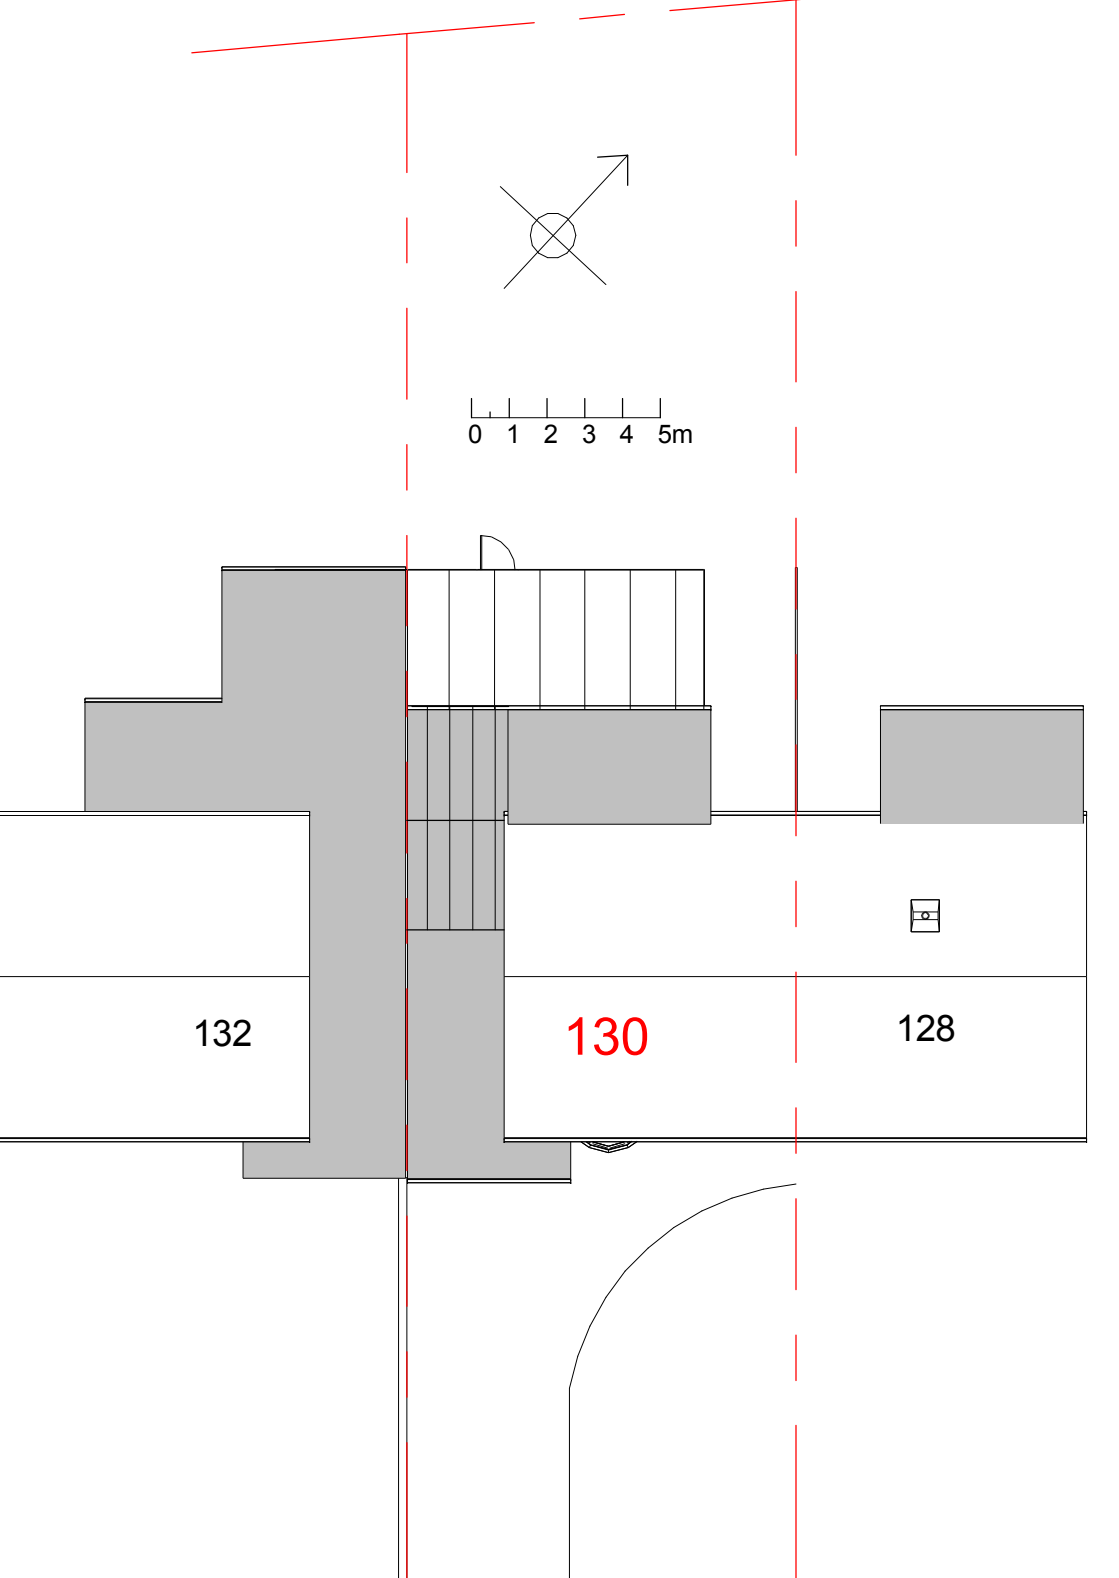

DILLOWAYS LANE


EXISTING FRONT ELEVATION




PROPOSED FRONT ELEVATION



EXISTING REAR ELEVATION

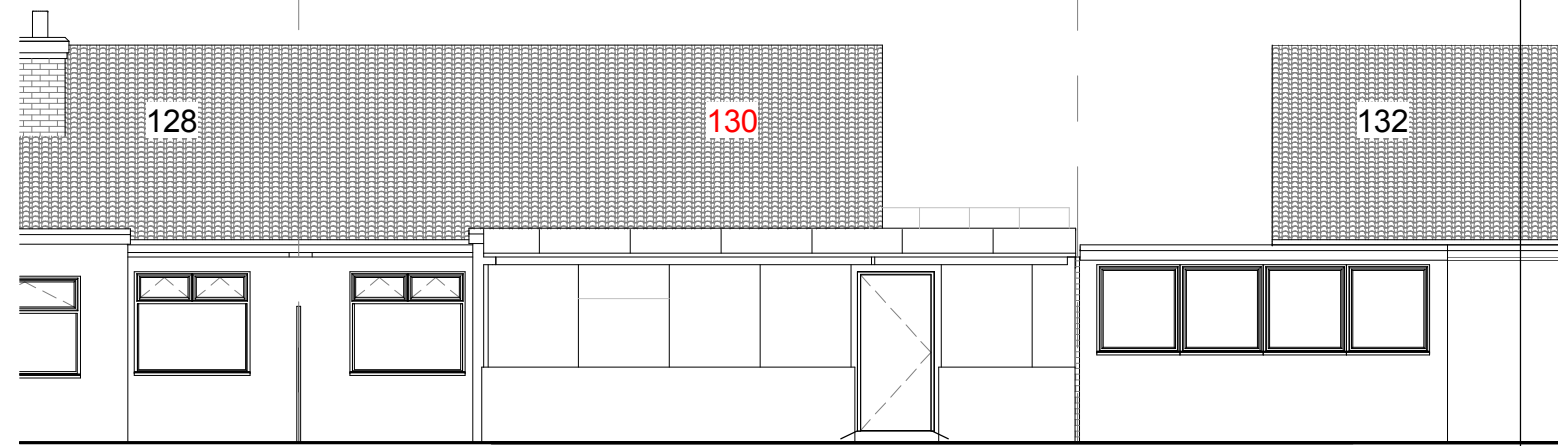

PROPOSED REAR ELEVATION

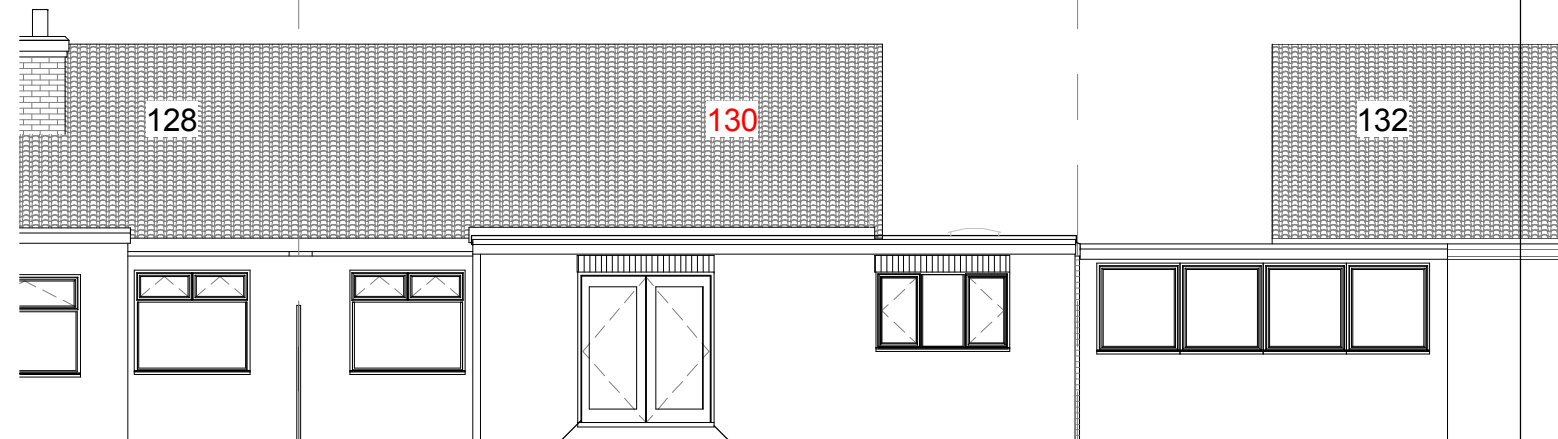

BUNGALOW ALTERATIONS
130 DILLOWAYS LANE, WILLENHALL

ELEVATIONS & BLOCK PLAN

Project Ref:		A110
Date	AUG 2023	
Scale	As indicated	Revision