

320 High Street
Harlington, Hayes,
Middlesex,
UB3 5DU



t:0203 432 5269


www.themarketdesignbuild.com
info@themarketdesignbuild.com

General Notes:

Copyright The Market Design & Build. No implied licence exists. This drawing should not be used to calculate areas for the purposes of valuation. Do not scale this drawing. All dimensions to be checked on the site by the contractor and such dimensions to be their responsibility. All work must comply with relevant British Standards and Building Regulations requirements. Drawing errors and omissions to be reported to the architect. To be read in conjunction with Architect's specification and other consultant information. All fixed furniture drawn is for guidance only. Refer to separate drawings and schedules.

Drawing Status:

FOR COMMENT

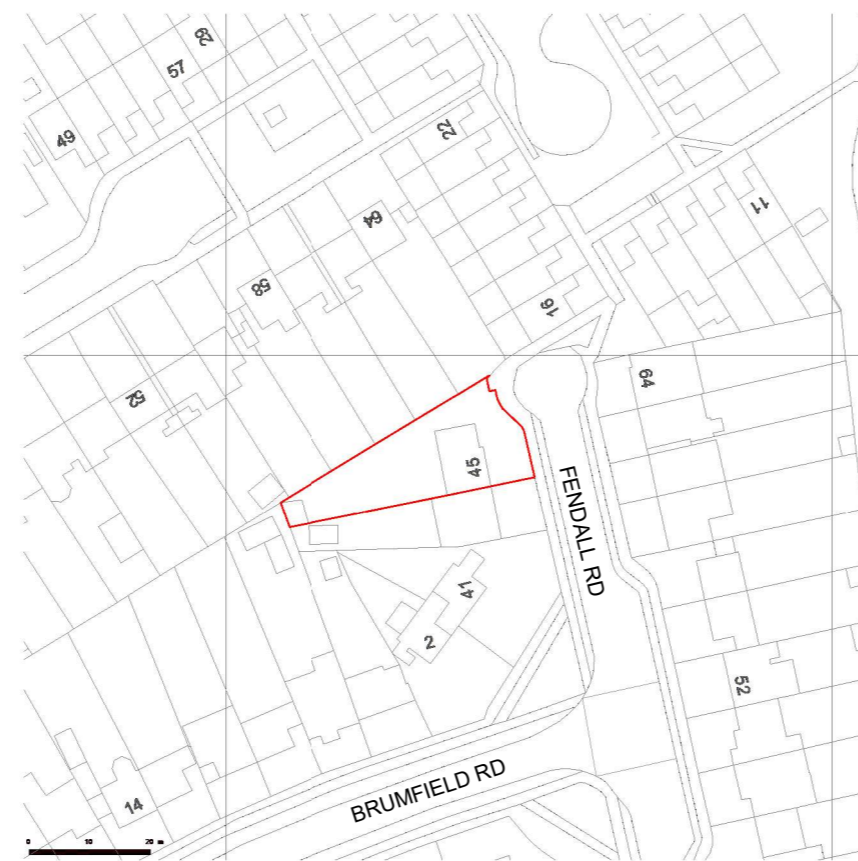

Location Plan
1 : 1250

| Rev. | Description | by | Date |
|------|-------------|----|------------|
| 1 | Revision 1 | PS | 04/05/2023 |
| 2 | Revision 2 | AA | 02/06/2023 |
| | | | |
| | | | |
| | | | |
| | | | |
| | | | |
| | | | |

| | | |
|--|-------------------|----------------|
| Project Name 230016 45 Fendall Road | | |
| Clients Name Ronita Fernandes | | |
| Drawing Title Location Plan | | |
| Scale 1:1250@A3 | Date June 2023 | Drawn By AA |
| Drawing Number 230016-PL 0000a | | |
| Issue Date 02/06/2023 | Checked NK | Revision 2 |