


Location Plan

Site Address: Easting: 332980 Northing: 432704

Date Produced: 02-Oct-2023

Scale: 1:1250 @A4

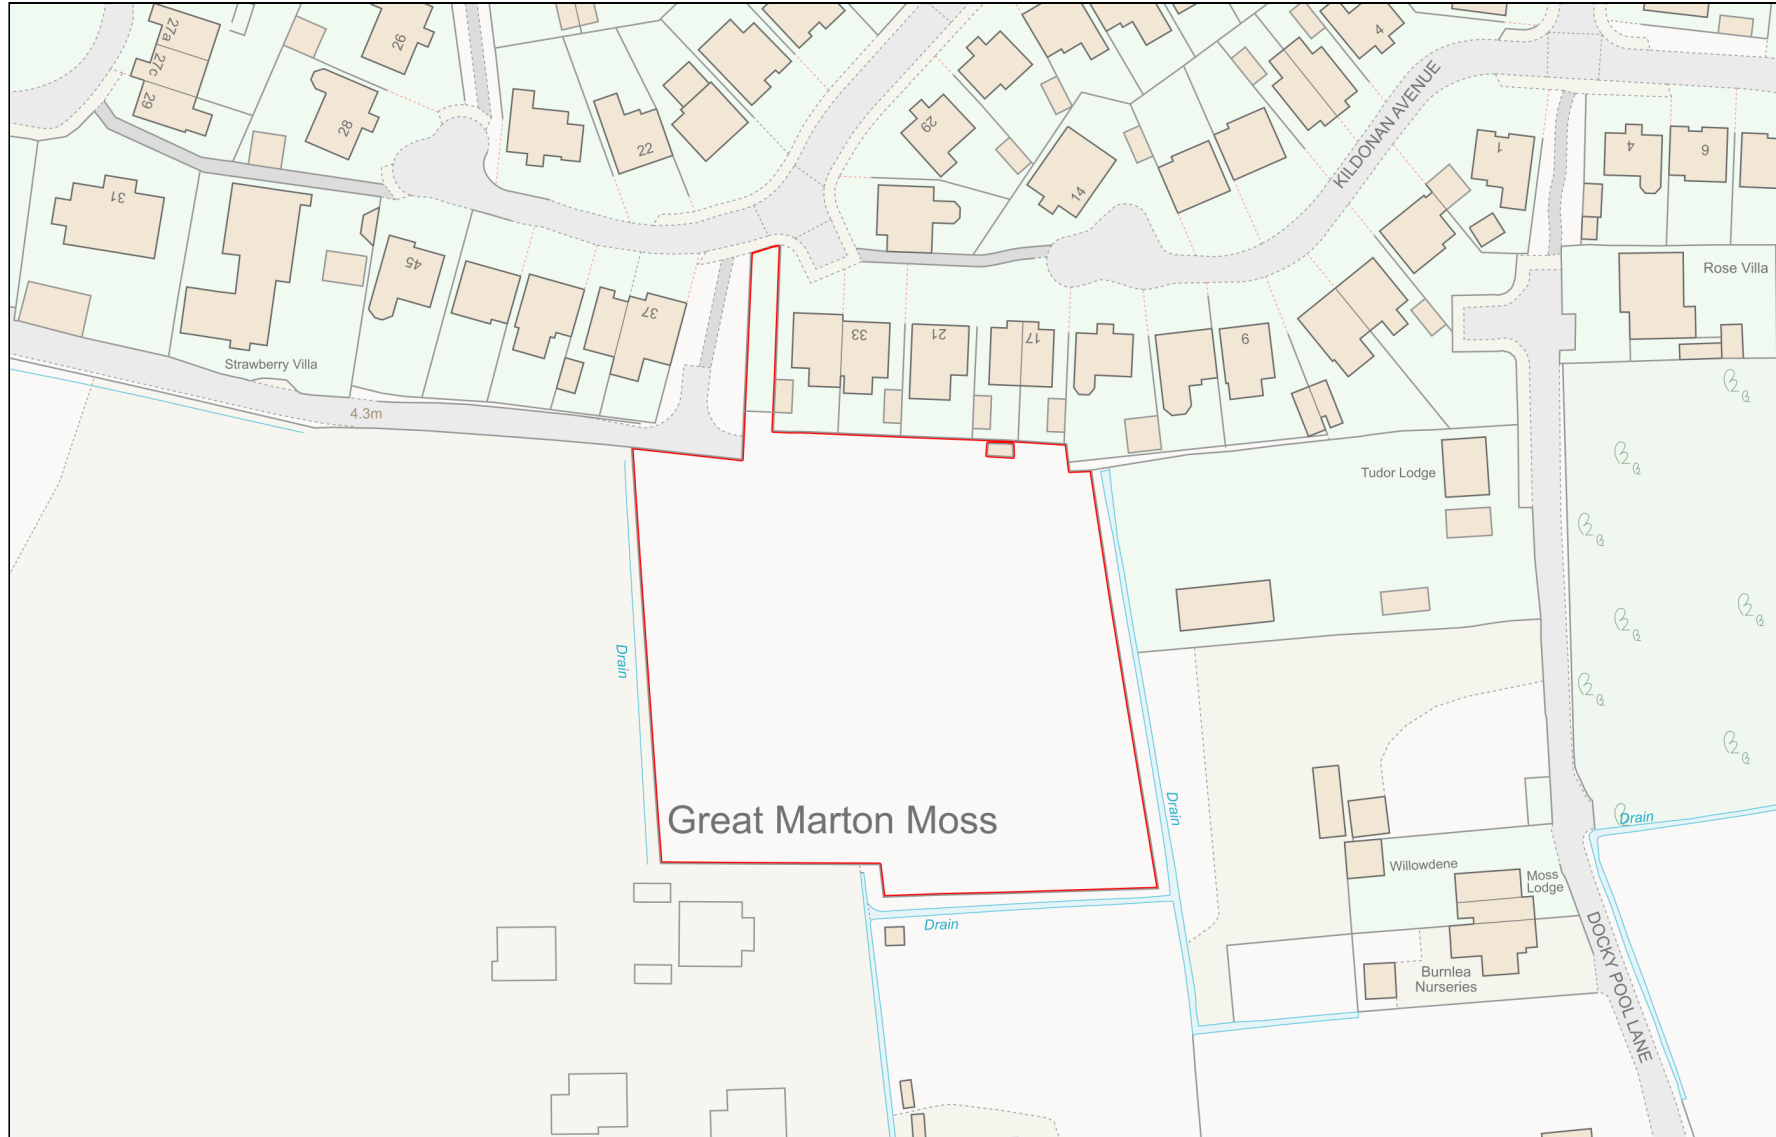

Planning Portal Reference: PP-12486511v1

