


PROPOSED EAST SIDE ELEVATION

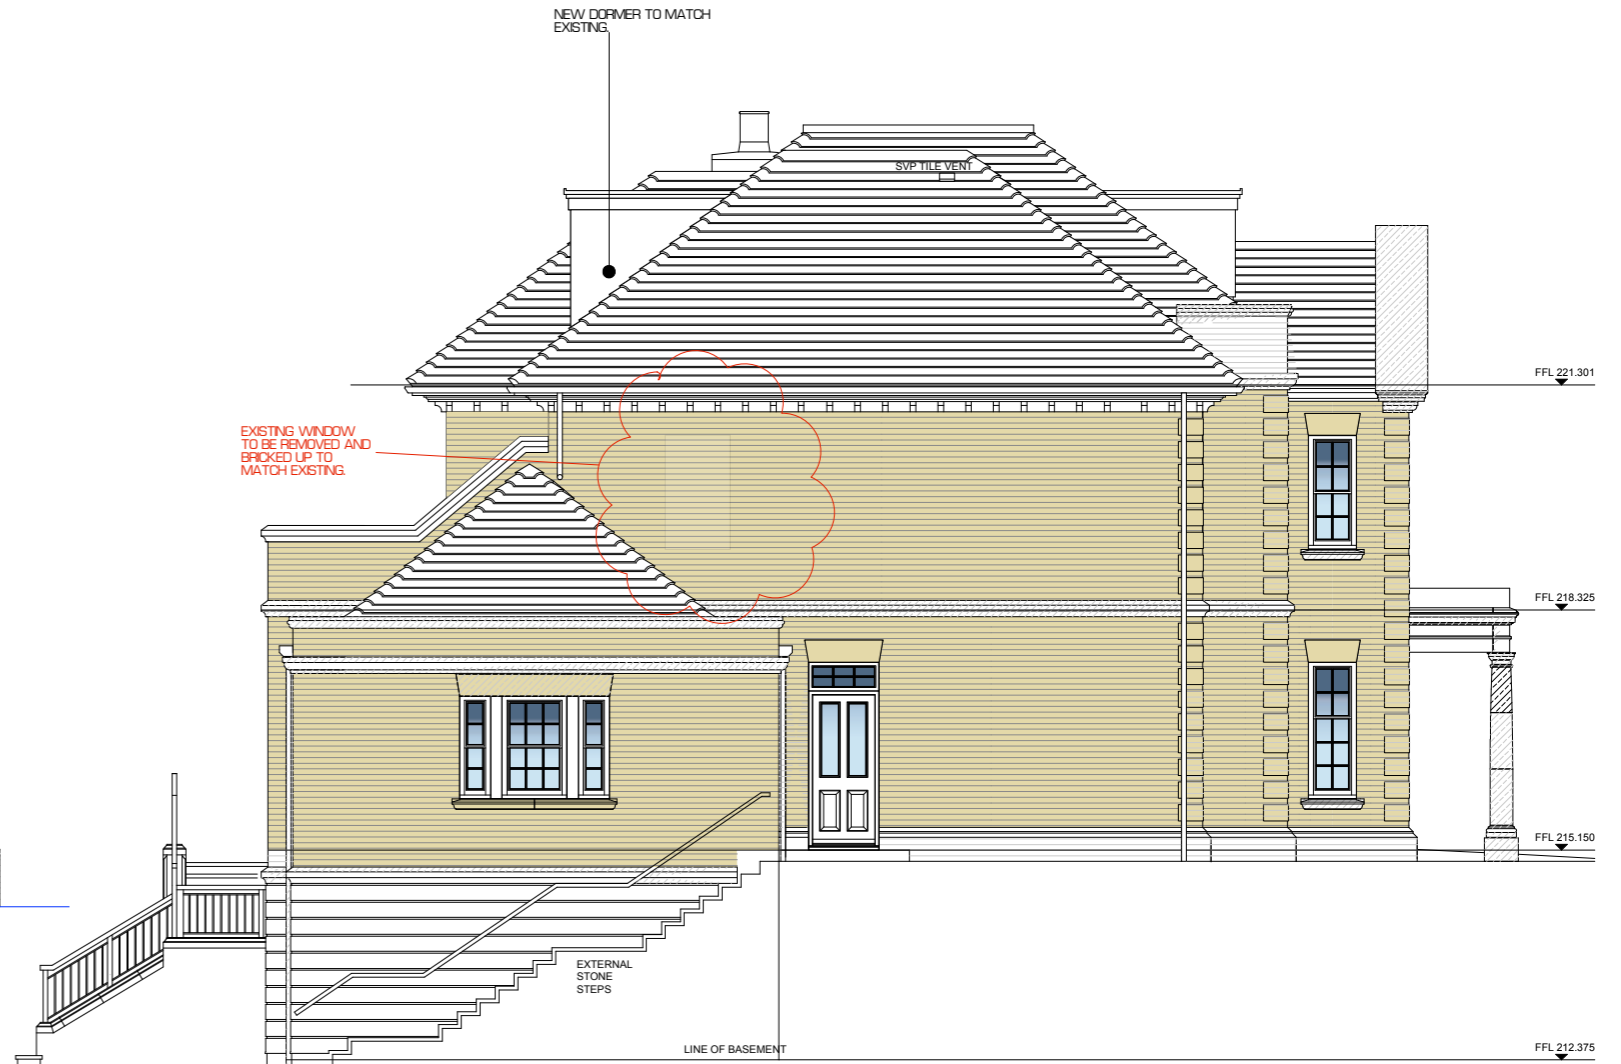

PROPOSED WEST SIDE ELEVATION

notes:

1. Dimensions:  
The contractor should take care to check all dimensions prior to starting work. Dimensions are not to be scaled from the drawing. Dimensions which are not conveyed in text form and which are required by the contractor should, in all cases, be sought from the architect. All dimensional discrepancies should be communicated to the architect without delay.

notes:

revisions:

A	29.09.23	SIDE WINDOW REMOVED AND BRICKED UP

drawing title: <b>PROPOSED SIDE ELEVATIONS</b>	
drawing status: <b>PLANNING</b>	drawn: <b>AW</b>
drawing number: <b>dA.2218/PL/117</b>	checked: <input type="radio"/>
date: <b>05.05.23</b>	revision: <b>A</b>
	scale: <b>1:50 @A1, 1:100@A3</b>

**dama**architecture  
Architecture Planning Design

address: 21 Shawfield Park, Bromley, Kent, BR1 2NQ  
tel: 020 8090 3586  
email: info@damarch.com

client: **Mr & Mrs Anning  
Beech House  
Phillipines Shaw  
Ide Hill**