




0 PLAN
PLOT A - GROUND FLOOR SCALE 1: 100

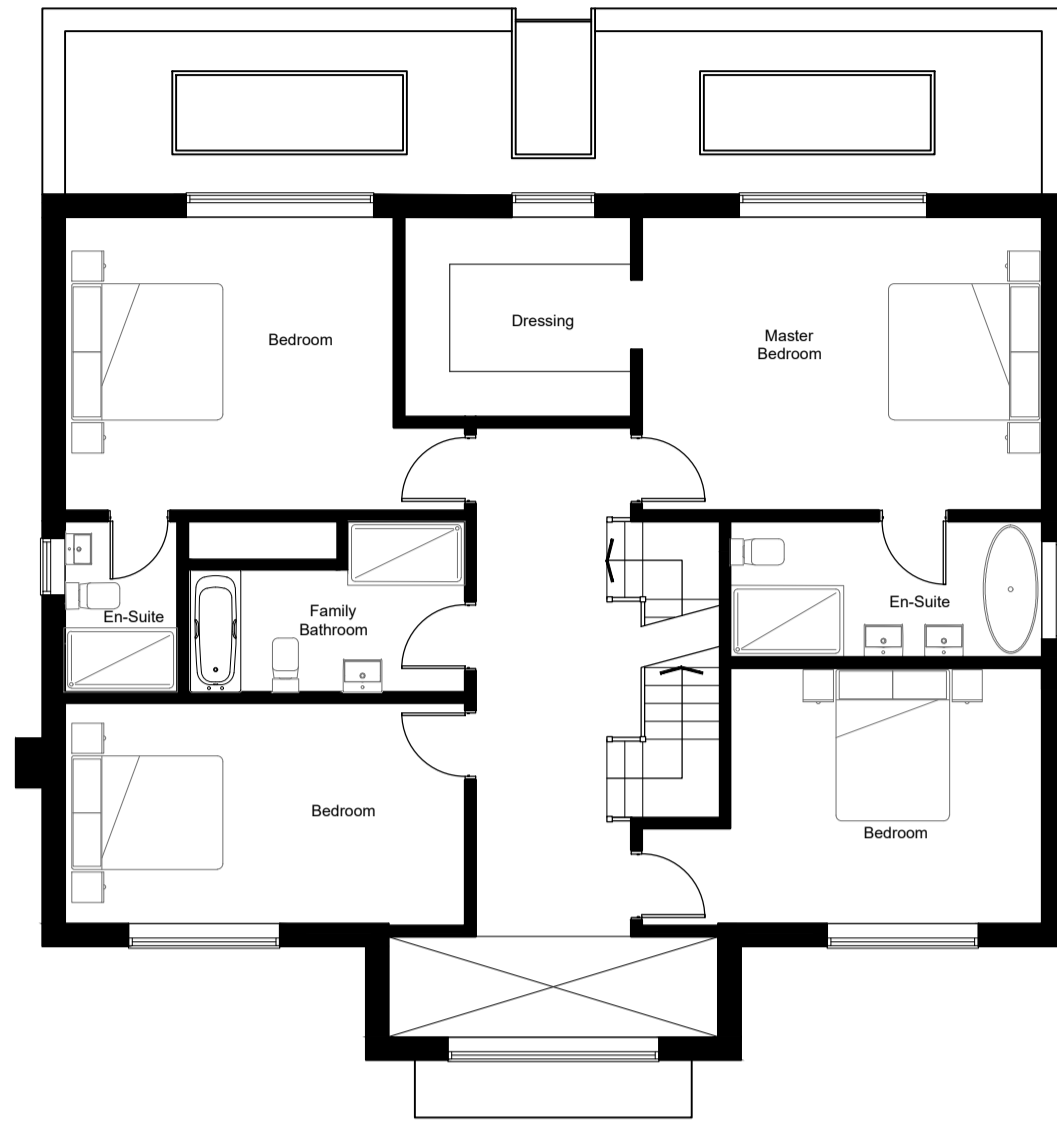


1 PLAN
PLOT A - FIRST FLOOR SCALE 1: 100

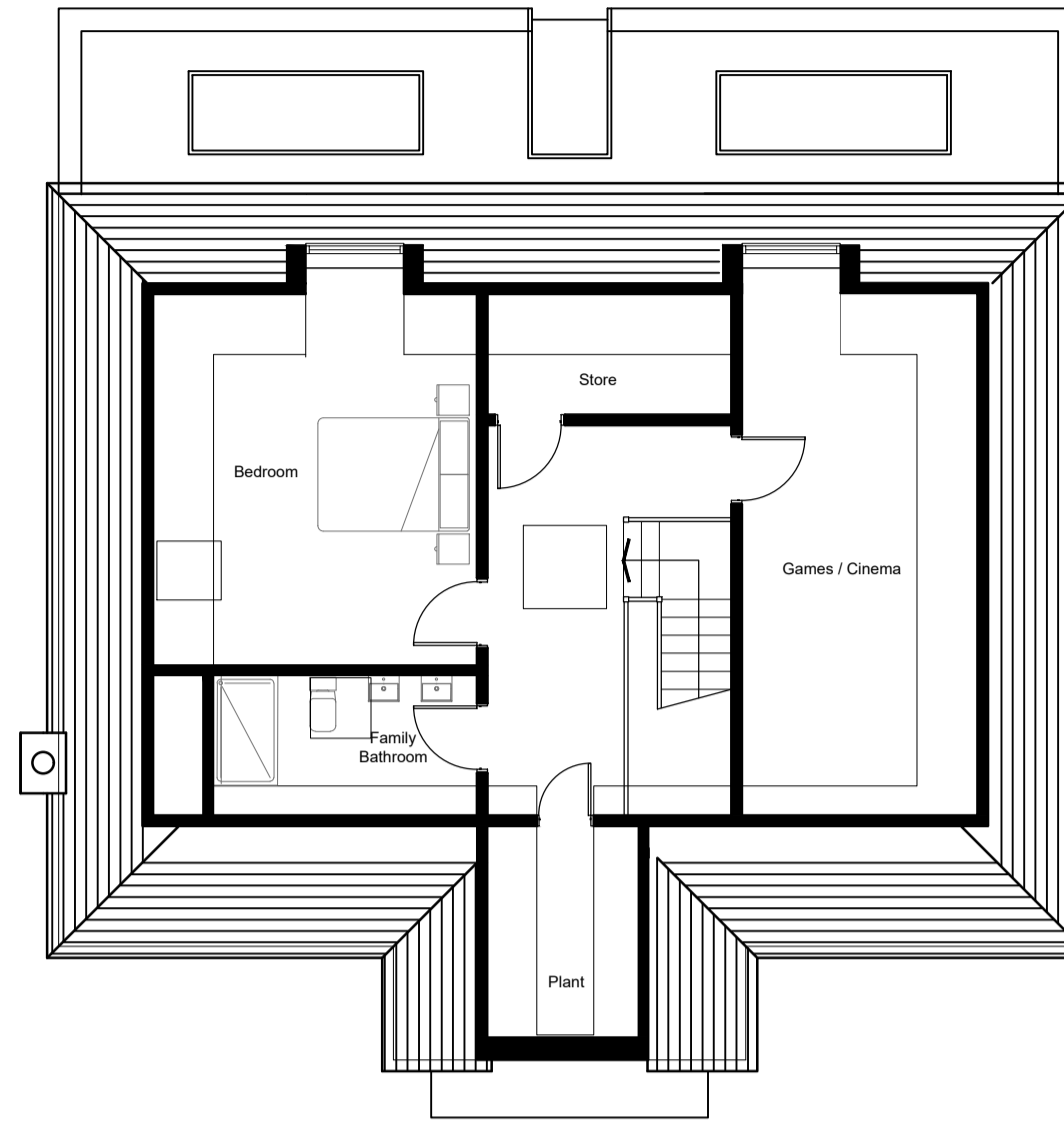


2 PLAN
PLOT A - SECOND FLOOR SCALE 1: 100

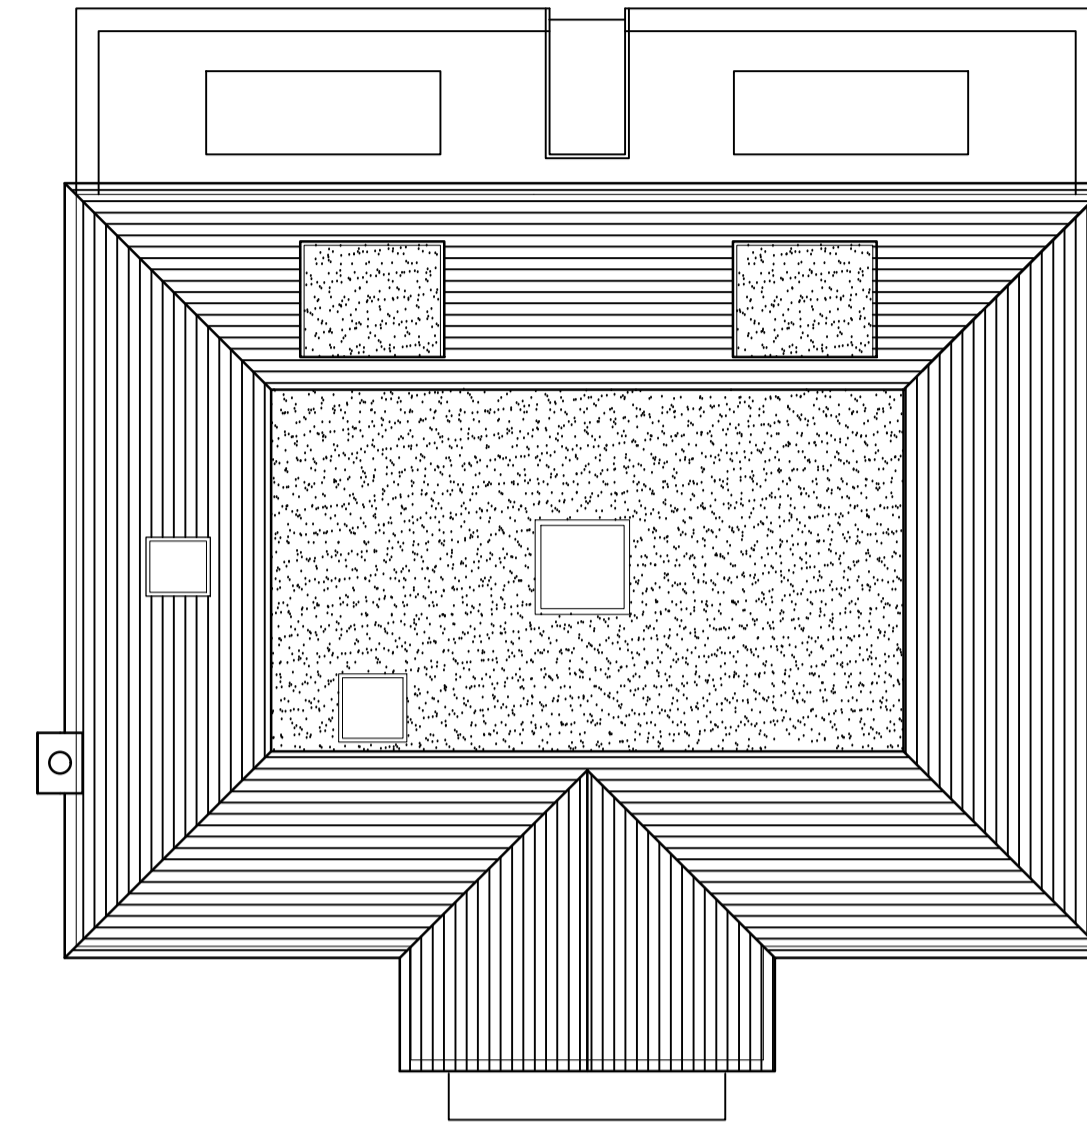

3 PLAN
PLOT A - ROOF SCALE 1: 100

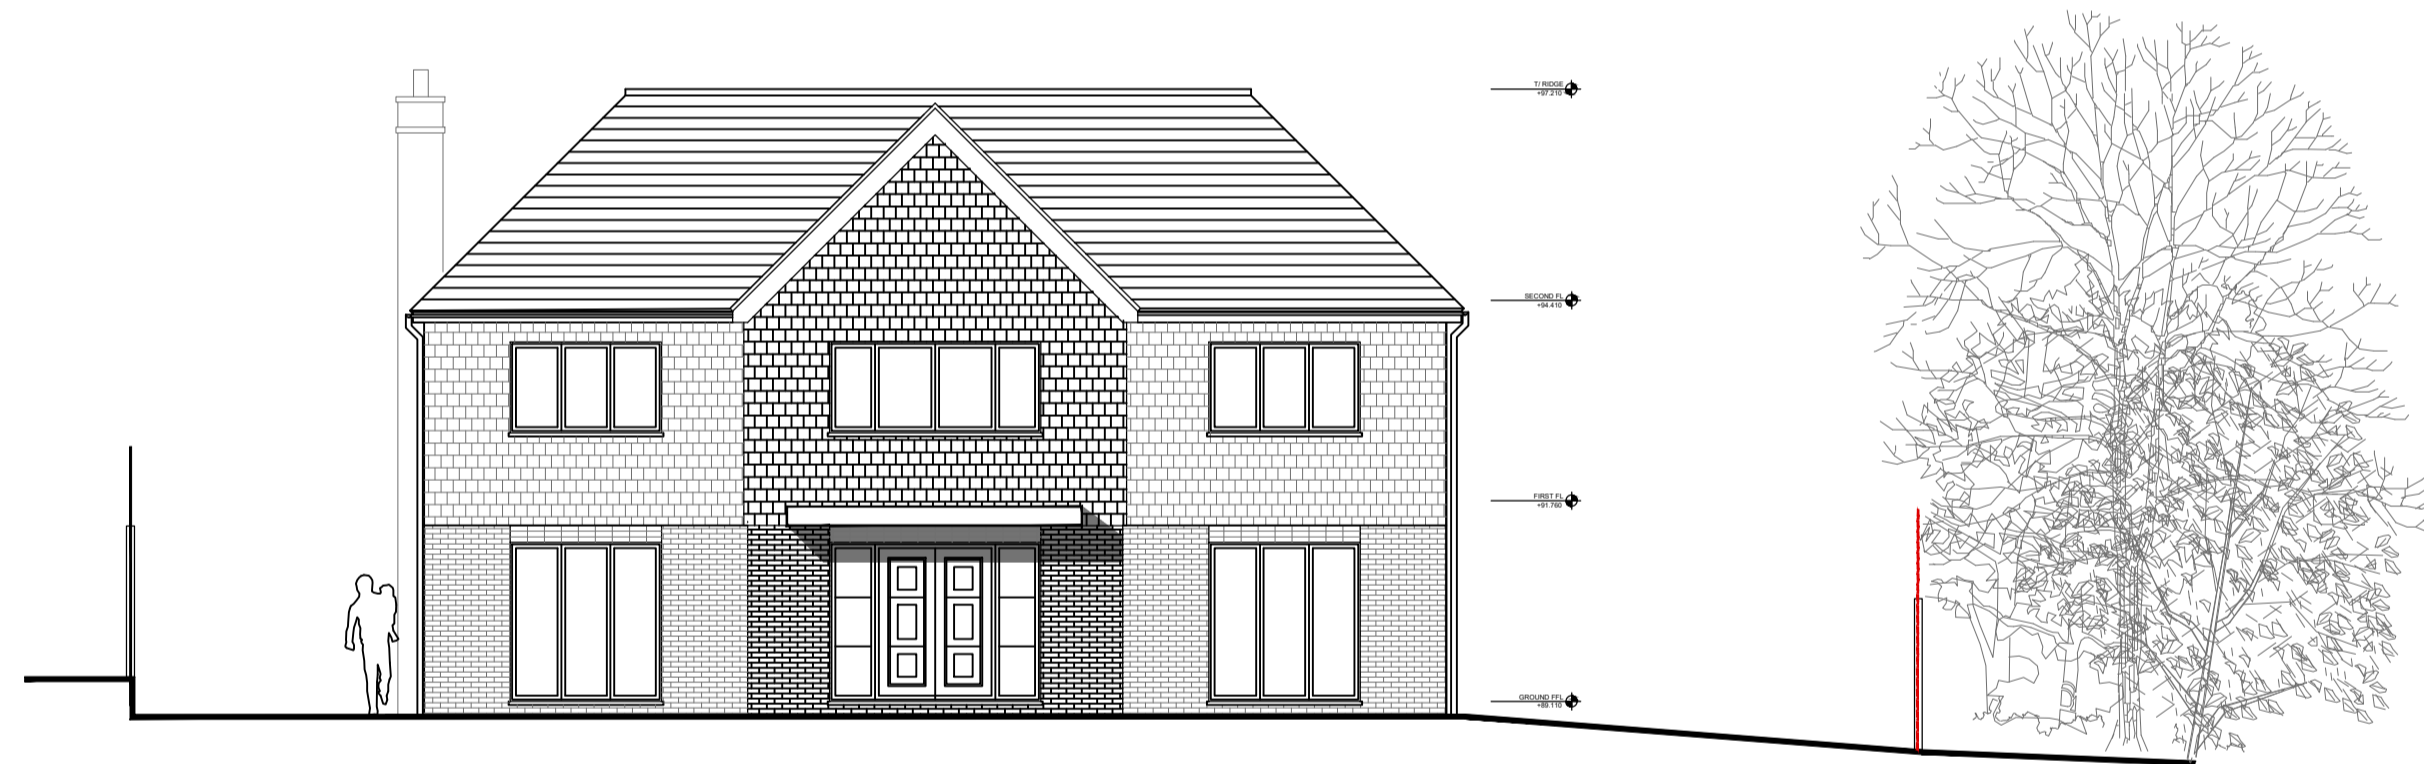


A ELEVATION
PLOT A - FRONT (WEST) SCALE 1: 100

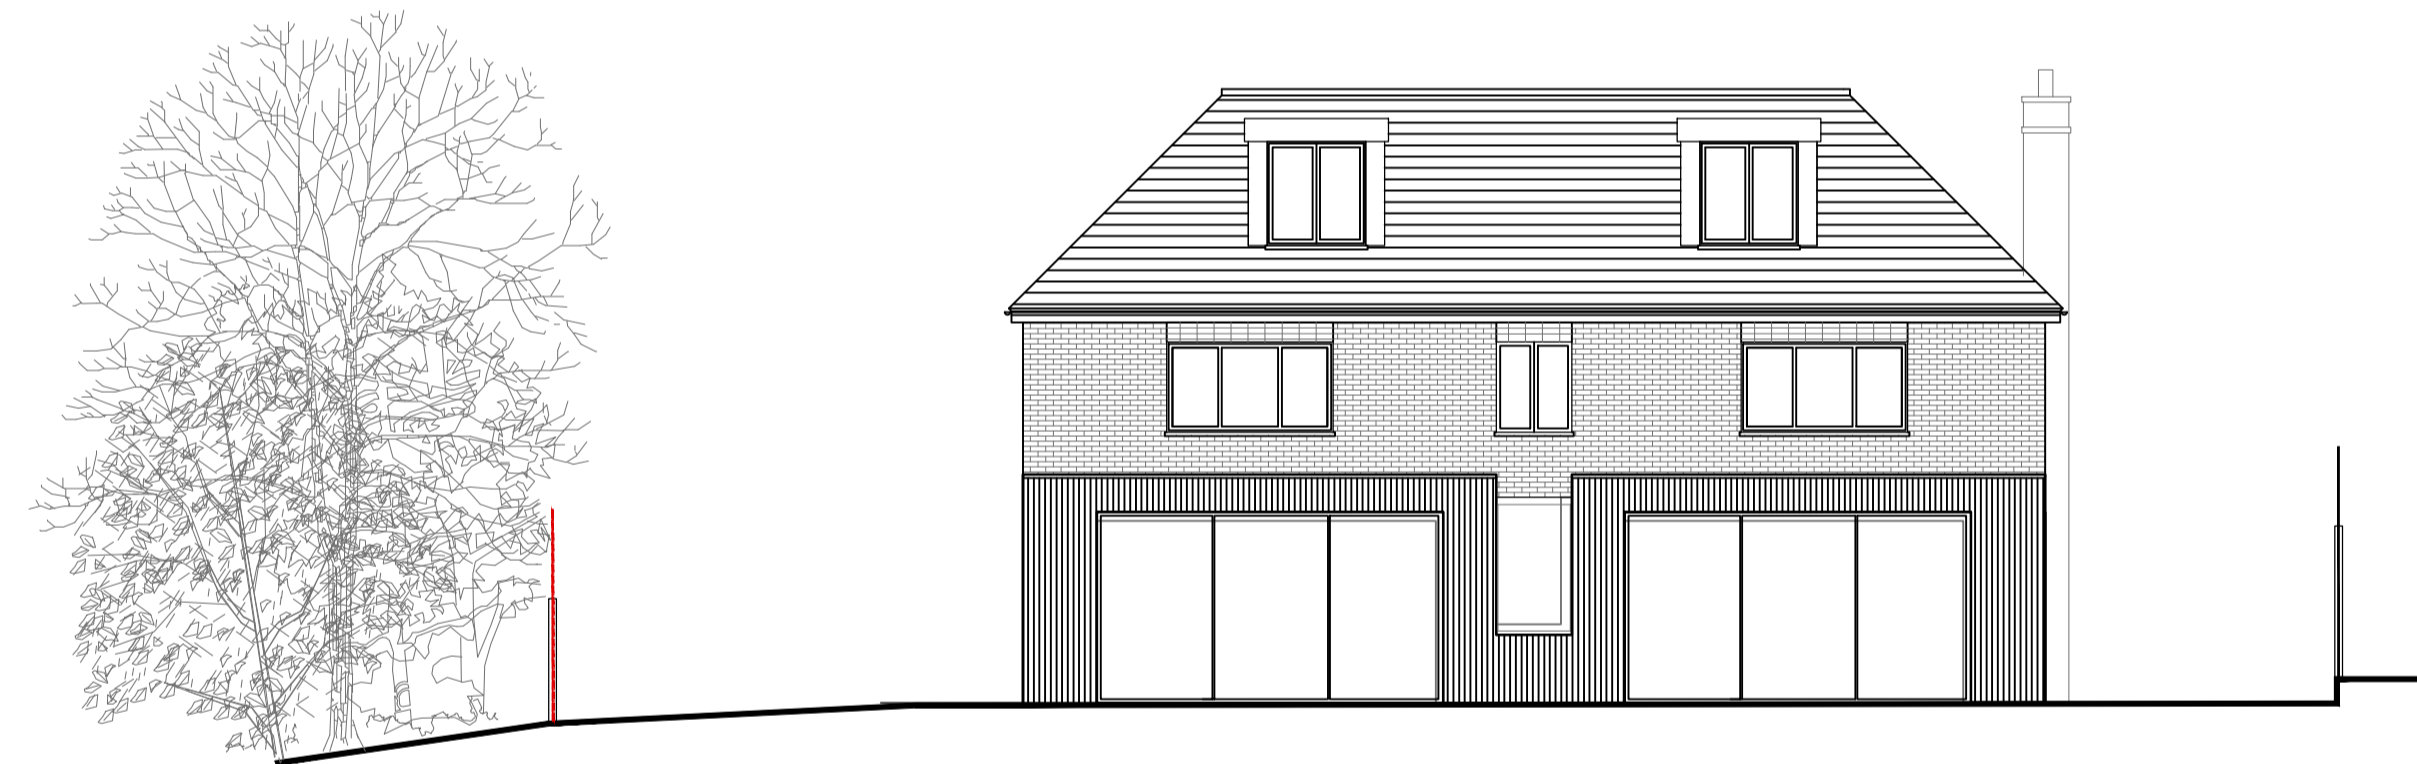




B ELEVATION
PLOT A - REAR (EAST) SCALE 1: 100



C ELEVATION
PLOT A - SIDE (SOUTH) SCALE 1: 100

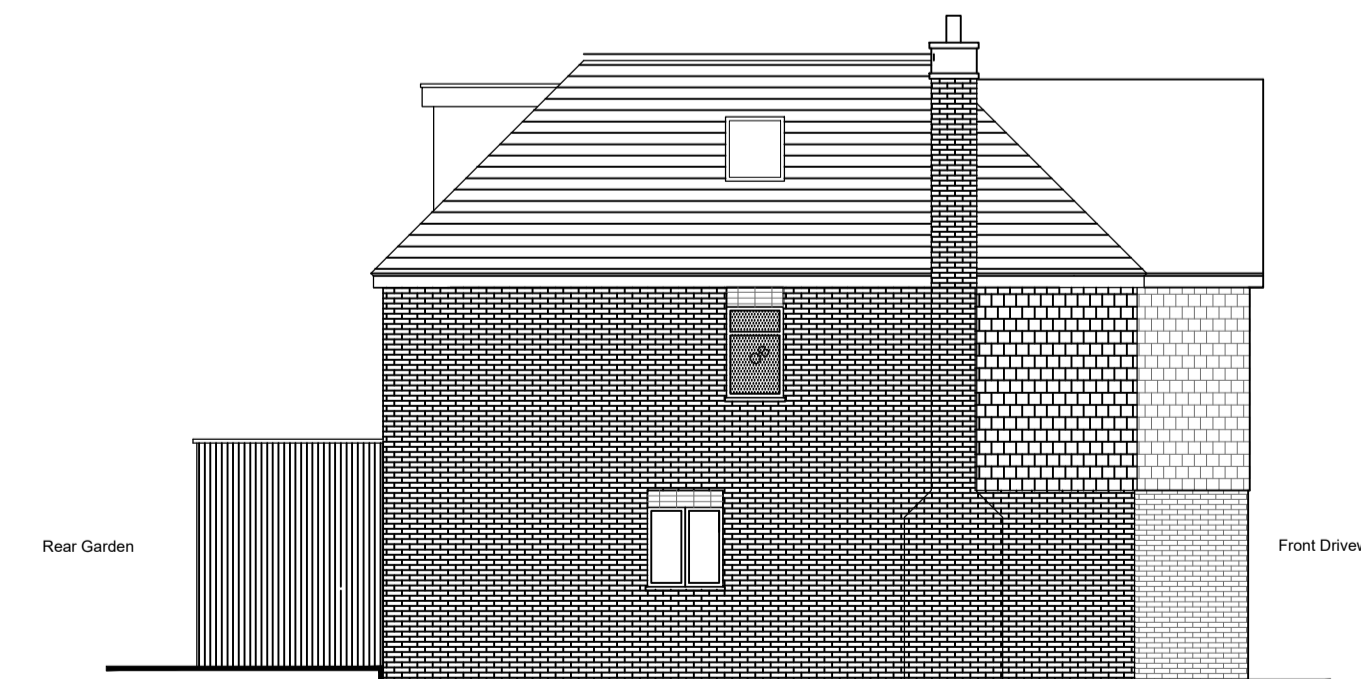

D ELEVATION
PLOT A - SIDE (NORTH) SCALE 1: 100

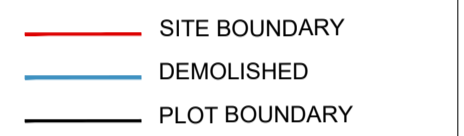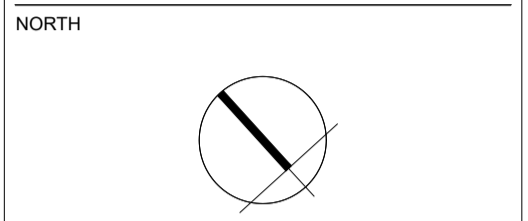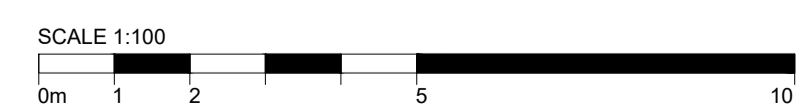

SCHEDULE OF ACCOMMODATION
PLOT A
GIA
GROUND FLOOR - 159m²
FIRST FLOOR - 127m²
SECOND FLOOR - 85m²
TOTAL = 371m² / 3993sqft

Rev No.	Description	Date
02	PLOT A AMENDMENTS	26/09/23
01	TWO DWELLINGS	16/11/23

PROJECT NAME
**STREATHFIELD
SHOREHAM ROAD
OTFORD
TN14 5RW**

DRAWING TITLE
**PROPOSED PLANS &
ELEVATIONS (PLOT A)**

CLIENT PORTFOLIO HOMES

SCALE @ A1	DATE	
AS NOTED	SEP 23	
PROJECT NO.	DRAWN BY	CHECKED
2195	SN	SC
DRAWING NO.	REVISION NO.	
A-0202	02	