


SCALE 1/50

MR & MRS MATEES
20 CHAPEL ROAD
MENDLESHAM
STOWMARKET
IP14 5SQ

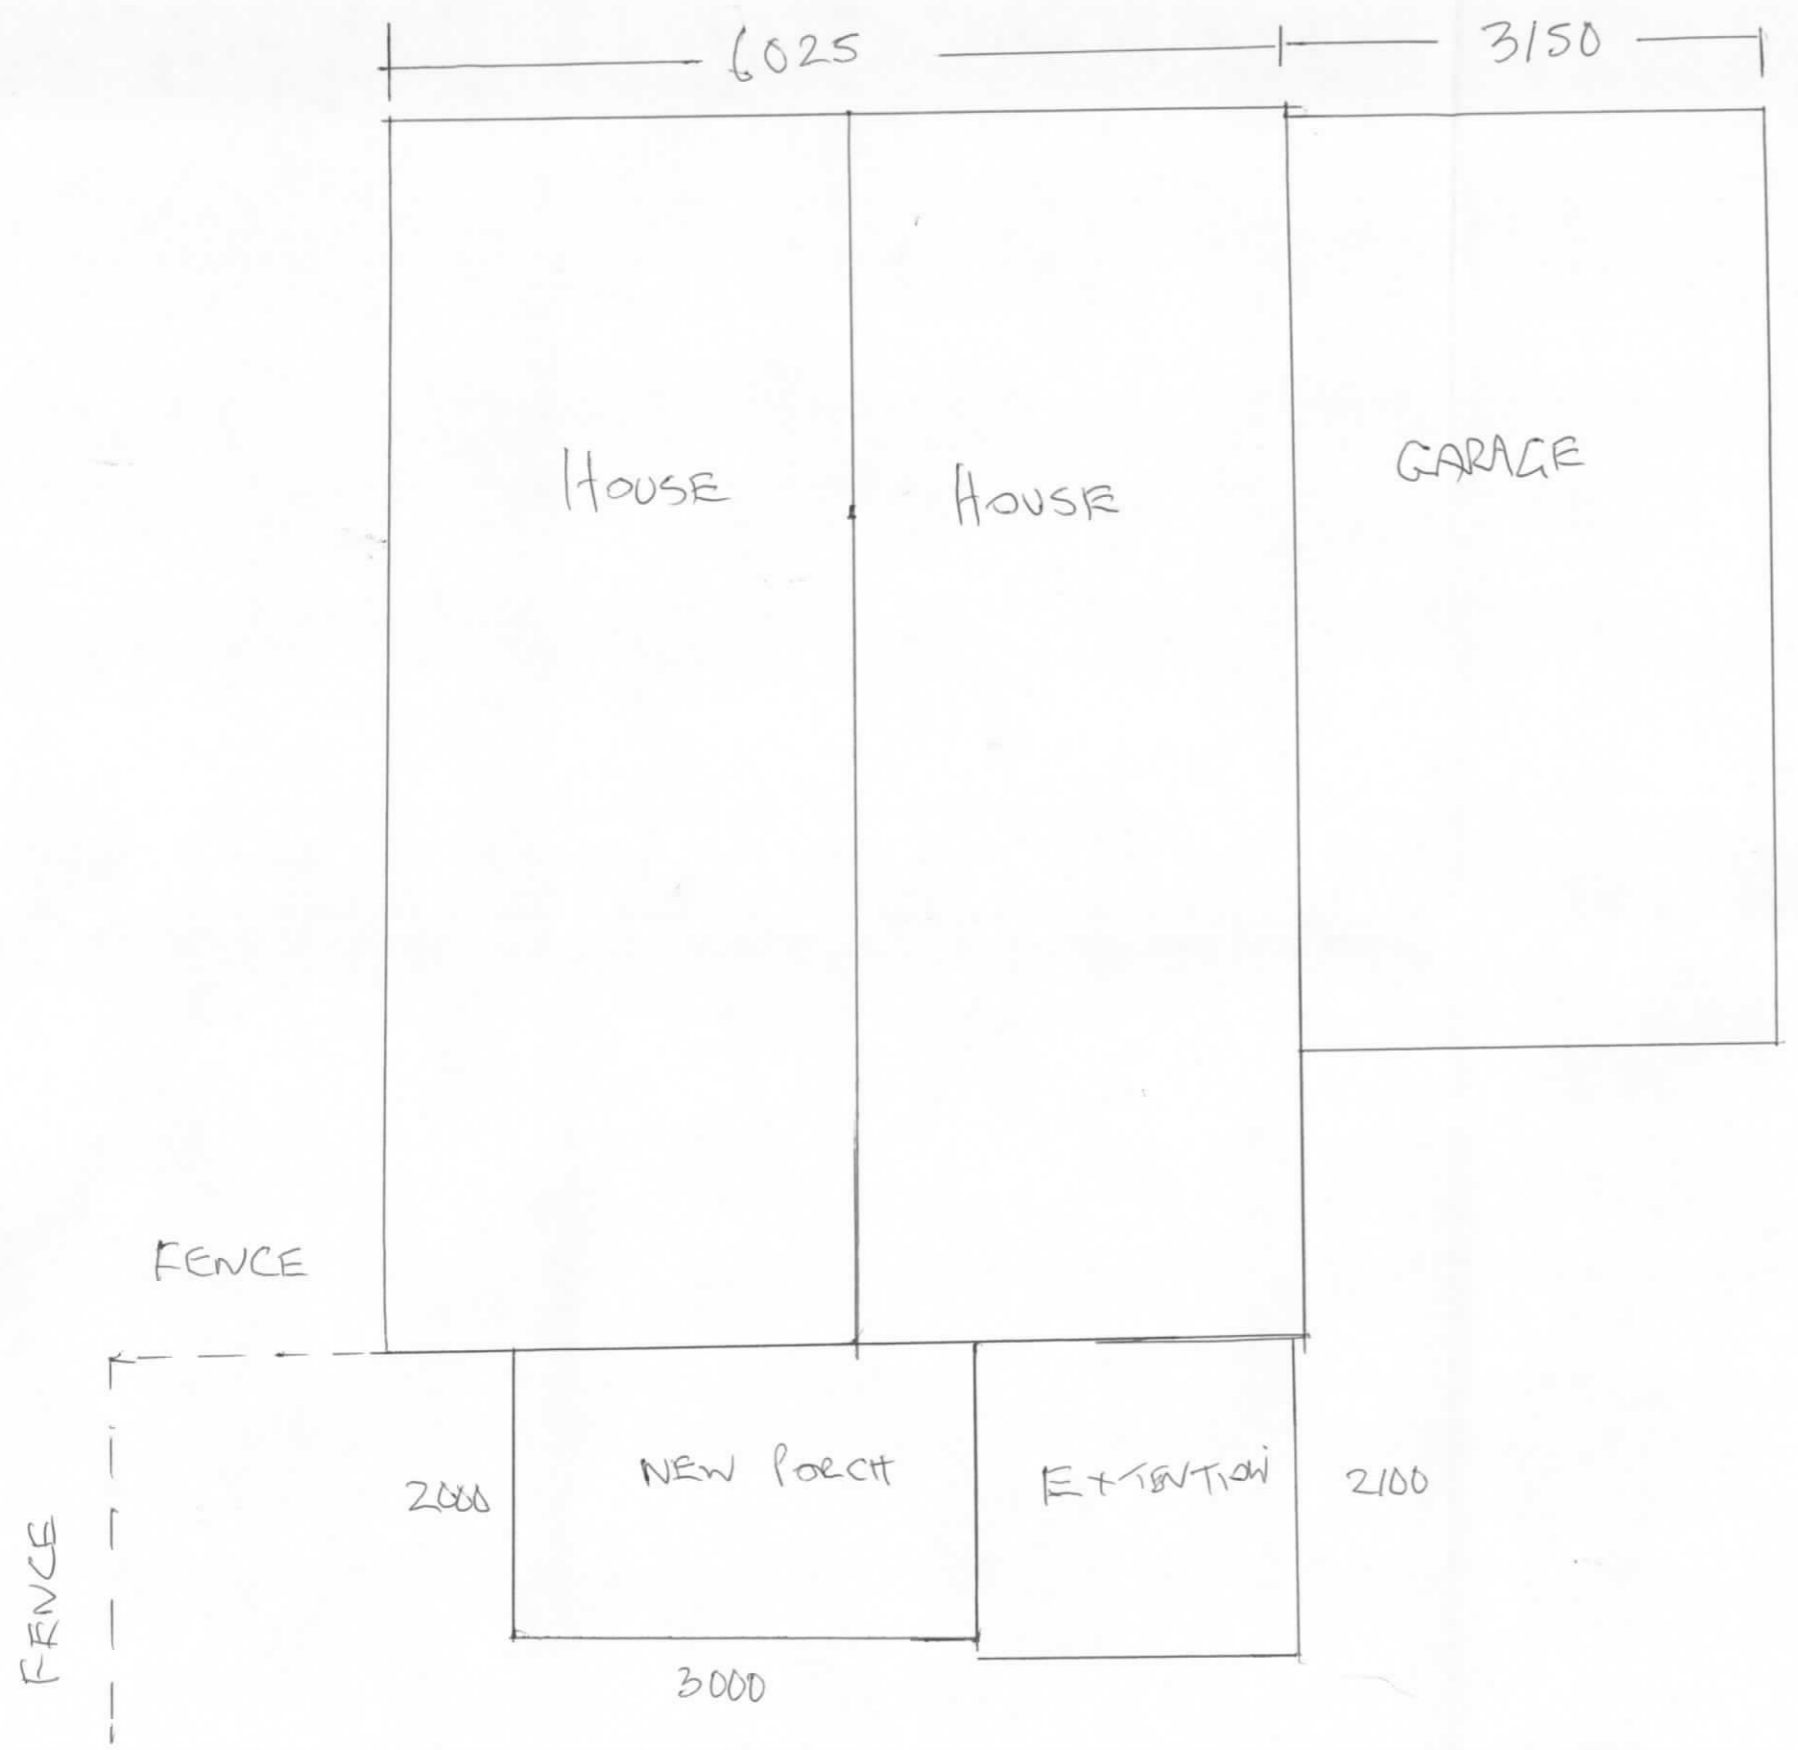

FORECOURT

6000 m FROM ROAD