
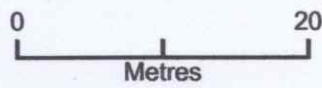


Block plan

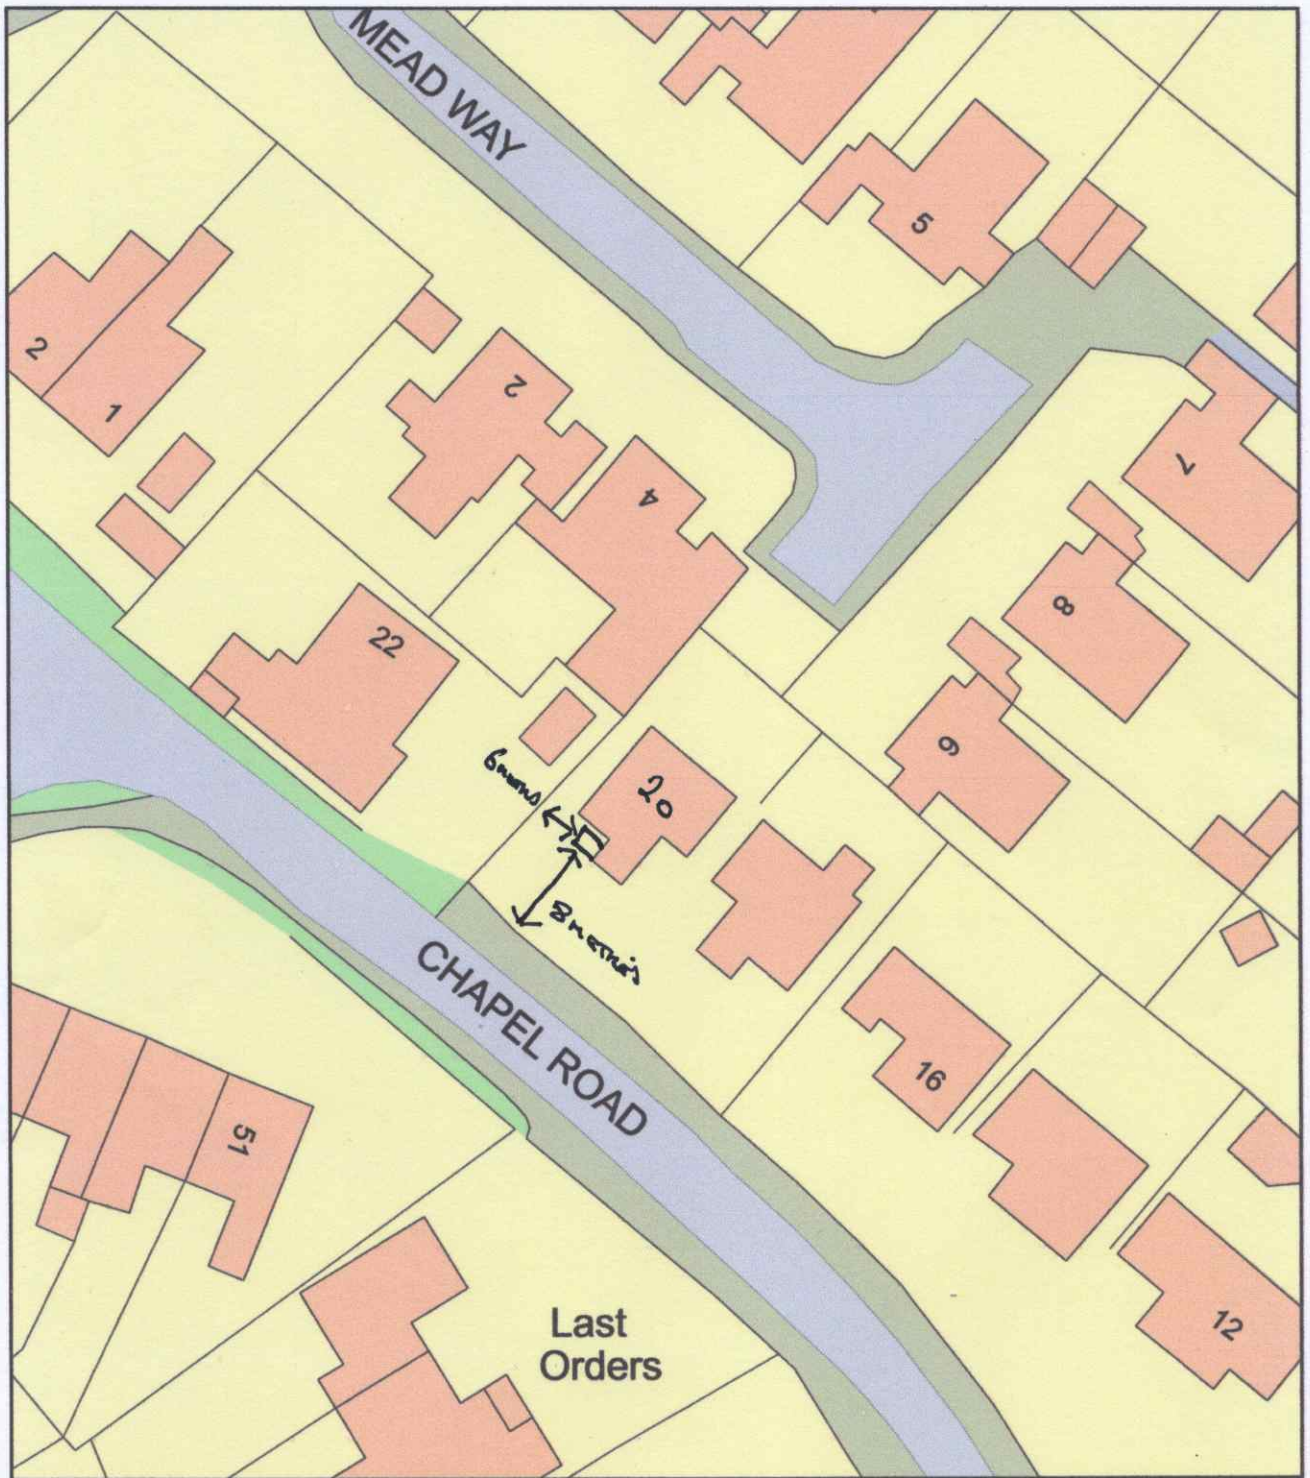

Plan Produced for: Mrs Mayes
Date Produced: 03 Oct 2023
Plan Reference Number: TQRQM23276110326372
Scale: 1:500 @ A4