

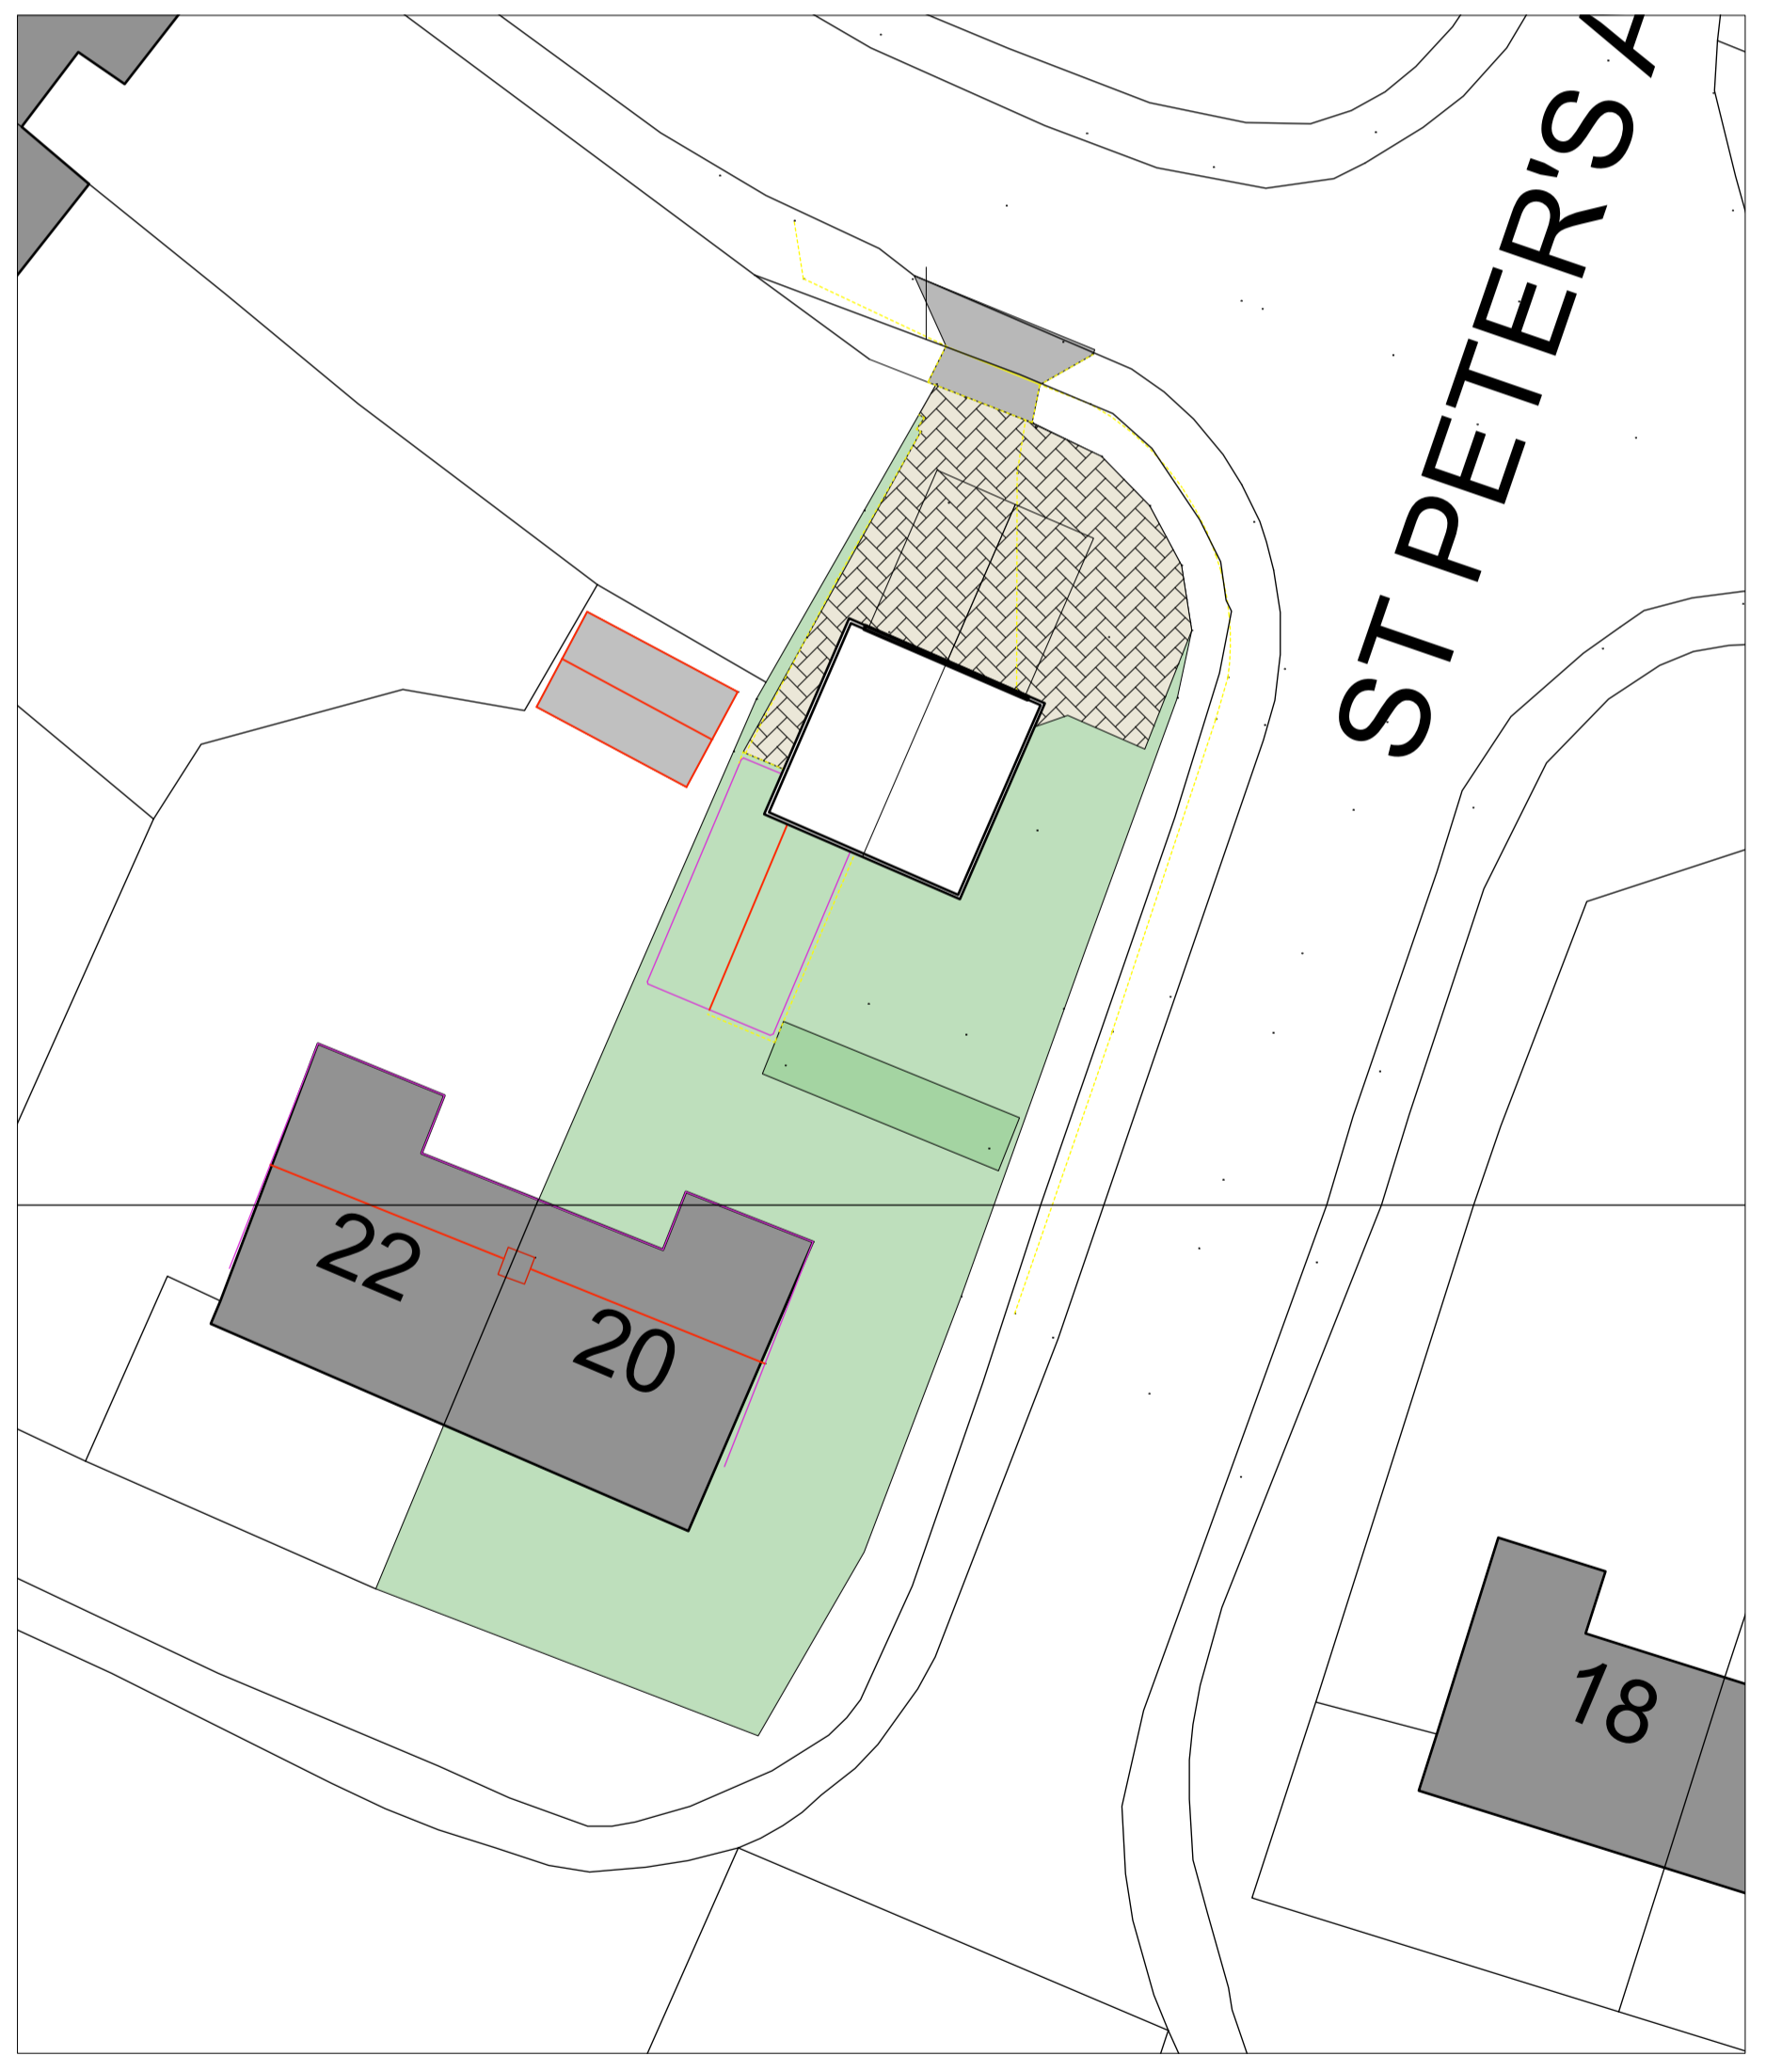
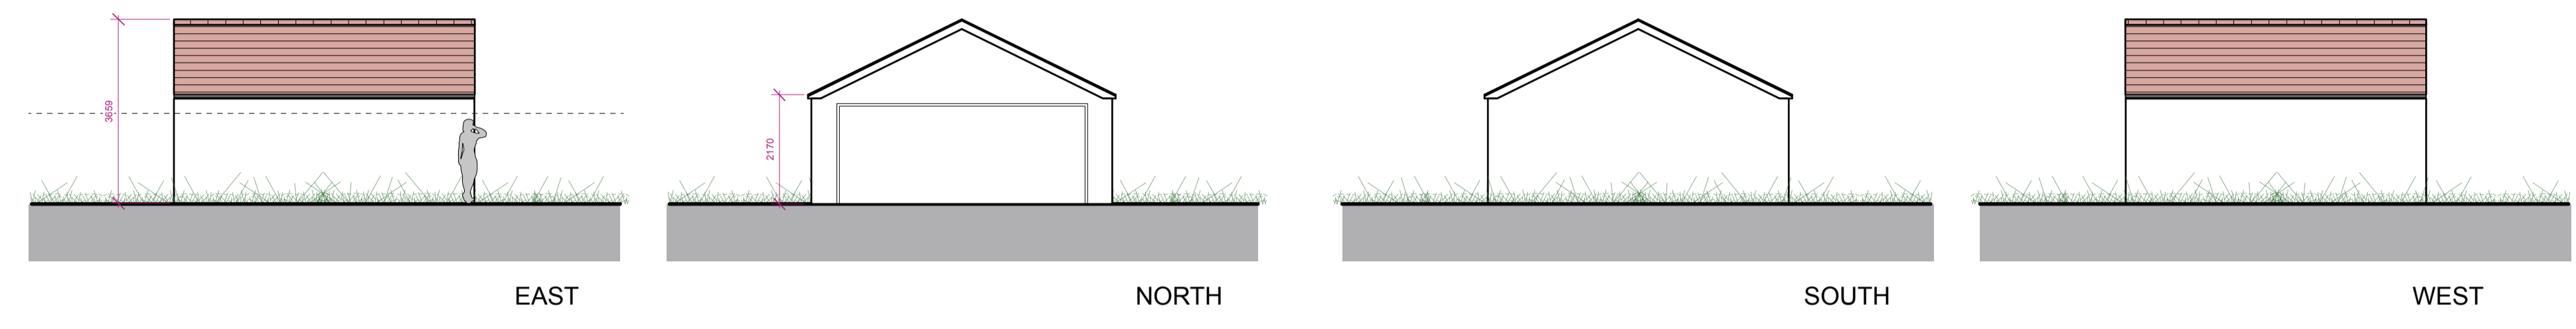


General Notes

1. Do not scale this drawing. All dimensions to be as noted. Contractor to check all dimensions on site before carry out works.
2. This drawing is for the private and confidential use of the client for whom it was undertaken and it should not be reproduced in whole or in part or relied upon by third parties for any use without the express written authority of Beech Architects Limited.

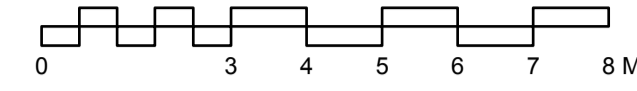

BLOCK PLAN

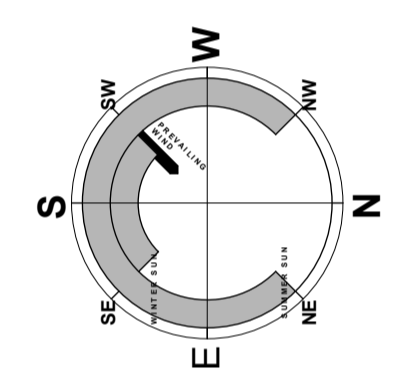

		Church Farm Barn The Street Thorndon Suffolk IP23 7JR enquiries@beearchitects.com t 01379 678442	
CLIENT Sturgeon Builders			
PROJECT 20 Station Road Claydon Suffolk IP6 0HT			
DRAWING Garage Proposed			
SCALE 1:100/1:200 @ A1		DATE OCT 23	
DRAWING NUMBER 05	JOB NUMBER 322	STATUS Preliminary	REV

This drawing is copyright and remains the property of Beech Architects Ltd. Original size A1. Scale shown will be incorrect if reproduced in any other format. All dimensions to be checked on site.

