


Location Plan

Site Address: Great Trill Farm, Lane To Great Trill Farm, Musbury, Axminster, EX13 8TU

Date Produced: 10-Oct-2023

Scale: 1:2500 @A4

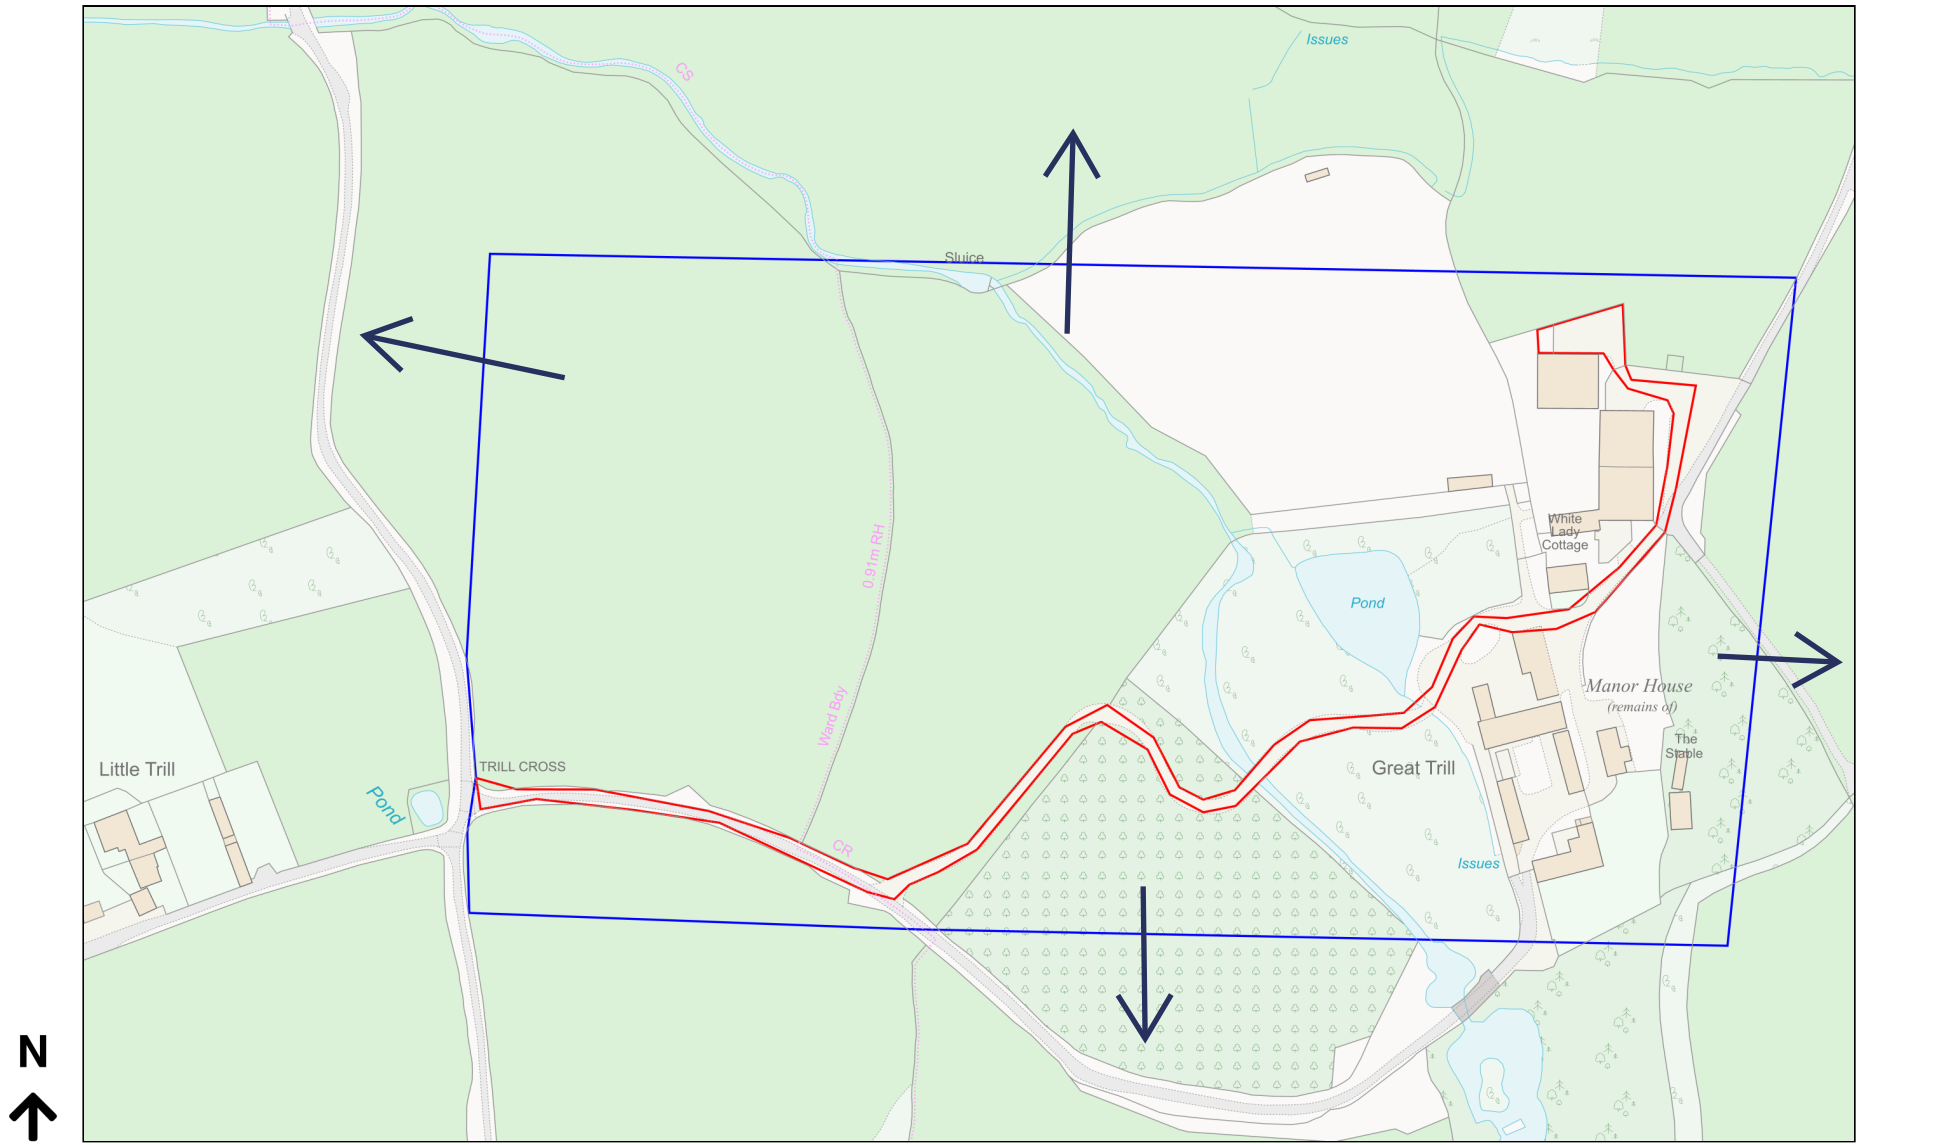

Planning Portal Reference: PP-12508669v4

