


PLANNING


NOTES:

© THIS DRAWING IS COPYRIGHT AND MAY NOT BE ALTERED, TRACED, COPIED, PHOTOGRAPHED OR USED FOR ANY PURPOSE OTHER THAN THAT FOR WHICH IT IS ISSUED WITHOUT WRITTEN PERMISSION FROM LIME DESIGNS.
 ALL DIMENSIONS TO BE CHECKED ON SITE. ANY DISCREPANCIES SHOULD BE REPORTED TO LIME DESIGNS.
 DO NOT SCALE FROM THIS DRAWING FOR CONSTRUCTION.

ORIGINAL DRAWING SIZE : A3

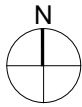


- Development Boundary
- Land in applicants ownership

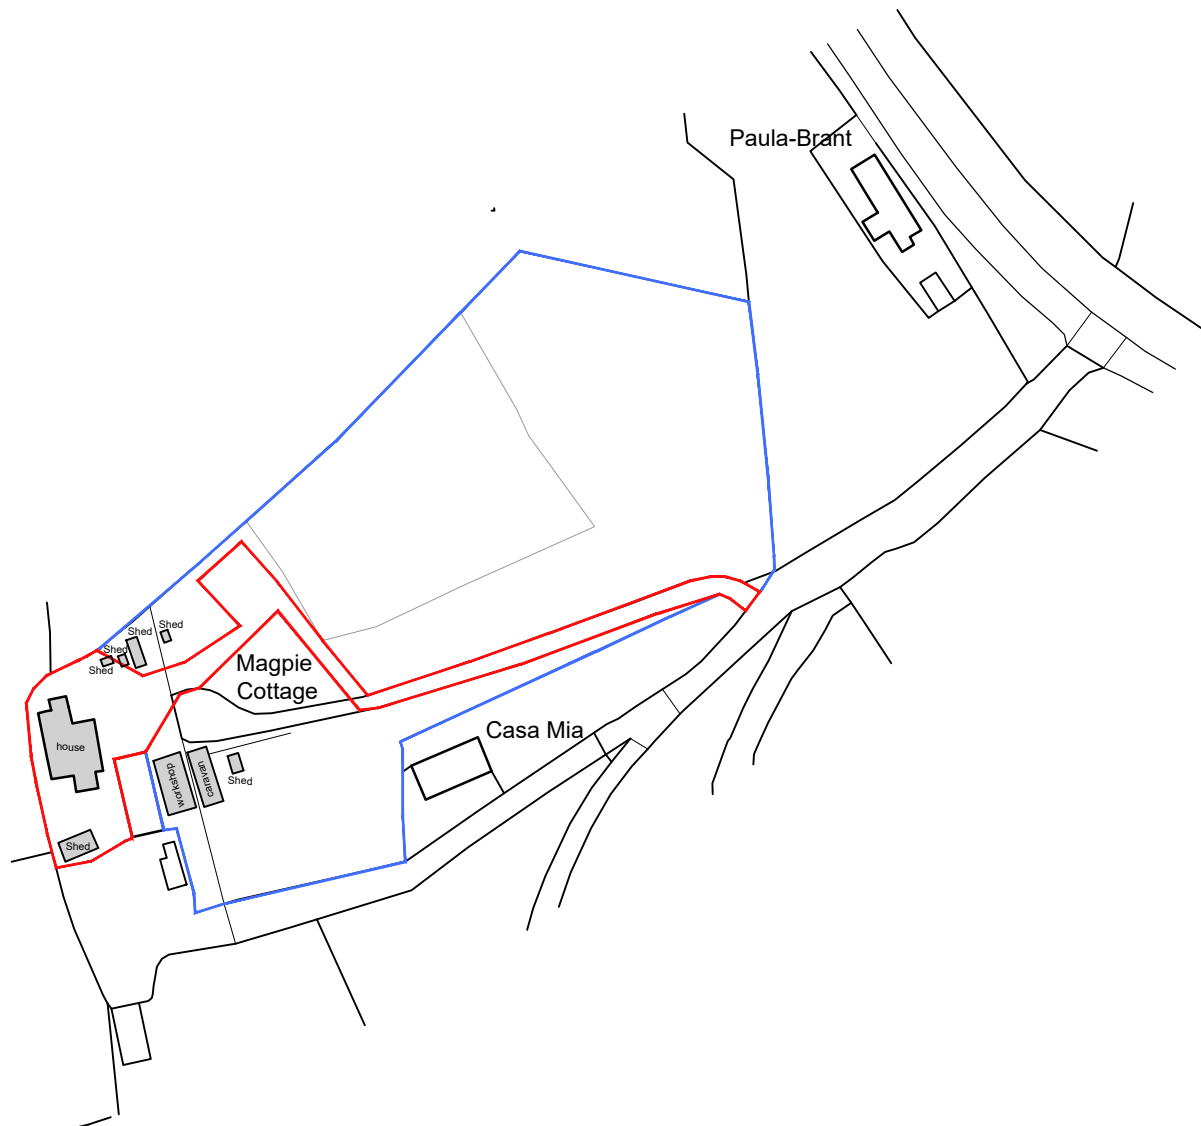

Ordnance Survey, (c) Crown Copyright 2022. All rights reserved. Licence number 100022432


01 | LOCATION PLAN

SCALE 1:1250

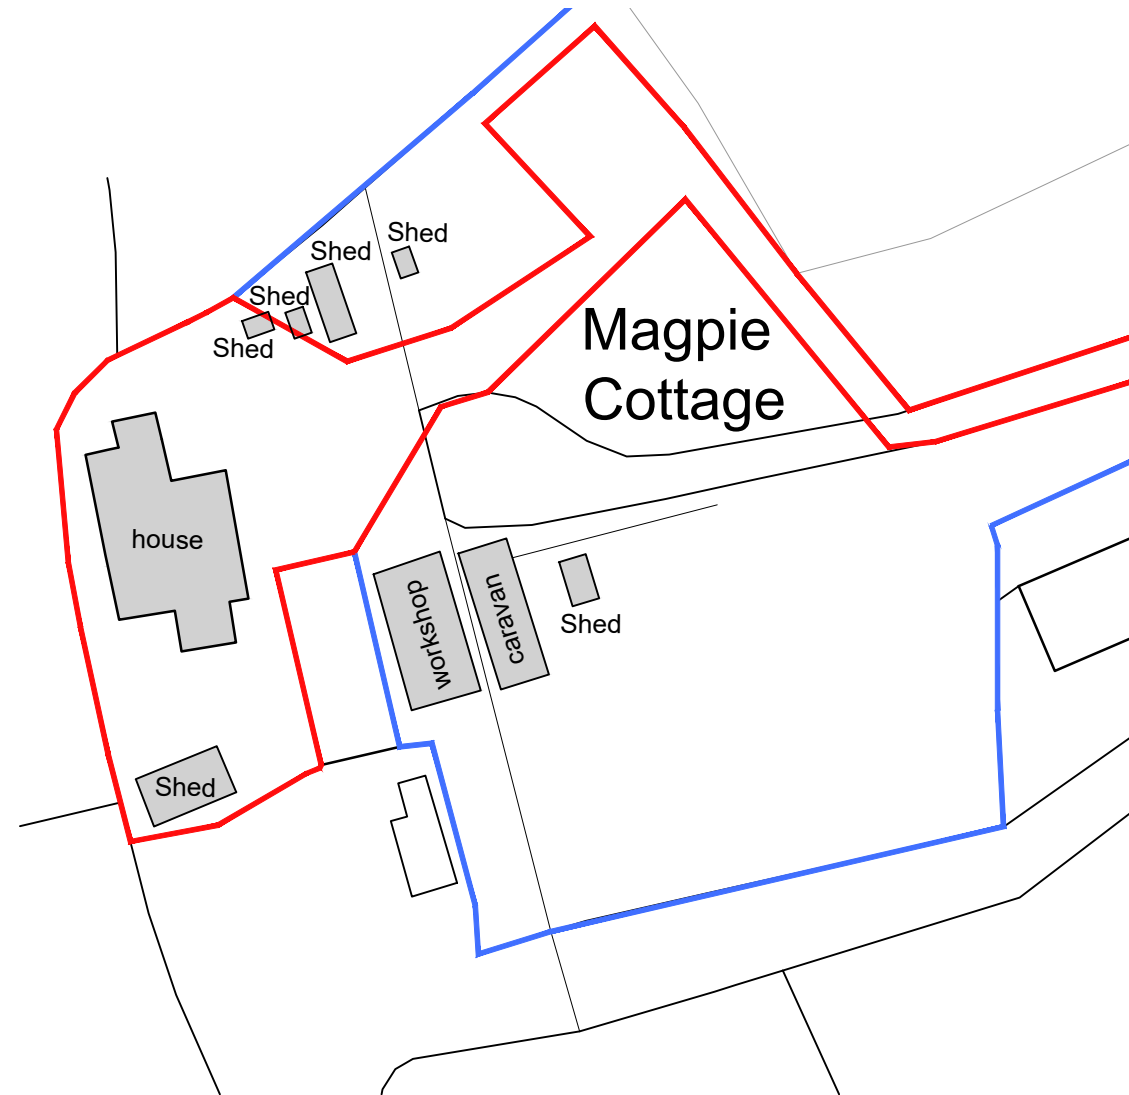

02 | BLOCK PLAN

SCALE 1:500

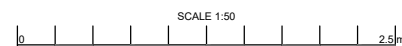

Rev	Date	Notes
-	07/10/23	Initial Issue

Client: **MR DREW**

Job Title: **EXTENSION & ALTERATIONS**

**MAGPIE COTTAGE
 FERNSPLATT
 TRURO, TR4 8RJ**

Drawing Title: EXISTING: LOCATION & BLOCK PLAN		
Scale: as shown	Date: Sept 23	Drawn: LAS
Job No: LD090	Drawing No & Rev: 005 -	



Magpie Cottage T: 07771 653 167
 Fernsplatte E: limedesigns@yahoo.co.uk
 Chacewater, Truro, W: www.limedesigns.co.uk
 Cornwall TR4 8RJ Facebook: @LimeDesignsUK