



**PLANNING**

NOTES:  
 © THIS DRAWING IS COPYRIGHT AND MAY NOT BE ALTERED, TRACED, COPIED, PHOTOGRAPHED OR USED FOR ANY PURPOSE OTHER THAN THAT FOR WHICH IT IS ISSUED WITHOUT WRITTEN PERMISSION FROM LIME DESIGNS.  
 ALL DIMENSIONS TO BE CHECKED ON SITE. ANY DISCREPANCIES SHOULD BE REPORTED TO LIME DESIGNS.  
 DO NOT SCALE FROM THIS DRAWING FOR CONSTRUCTION.



ORIGINAL DRAWING SIZE : A3

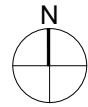

— Development Boundary  
 — Land in applicants ownership

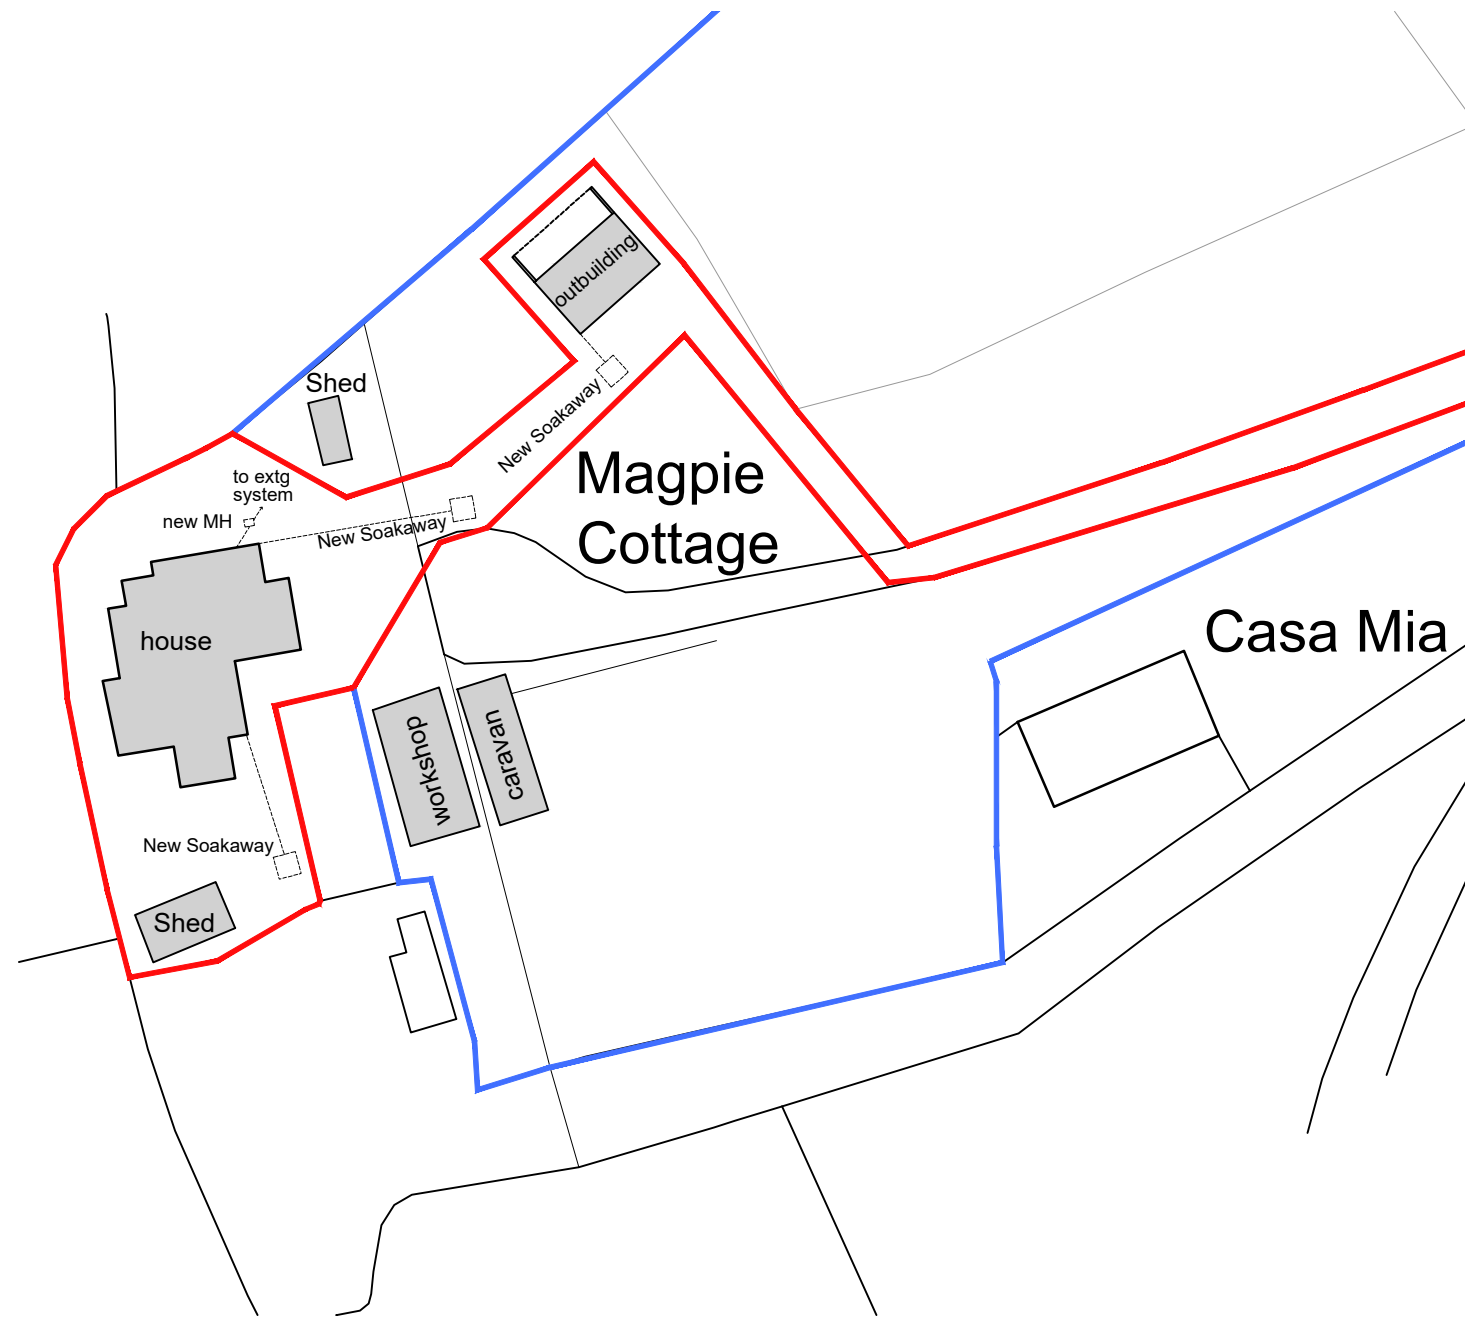

01 | BLOCK PLAN  
 SCALE 1:500

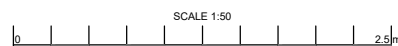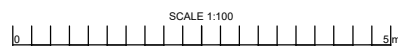

-	07/10/23	Initial Issue
Rev	Date	Notes
Client: MR DREW		
Job Title: EXTENSION & ALTERATIONS MAGPIE COTTAGE FERNSPLETT TRURO, TR4 8RJ		
Drawing Title: PROPOSED: BLOCK PLAN		
Scale: as shown	Date: Sept 23	Drawn: LAS
Job No: LD090	Drawing No & Rev: 025 -	



Magpie Cottage T: 07771 653 167  
 Fernsplatt E: limedesigns@yahoo.co.uk  
 Chacewater, Truro, W: www.limedesigns.co.uk  
 Cornwall TR4 8RJ Facebook: @LimeDesignsUK