


**Site Location as Existing**

1 : 1250 at A3

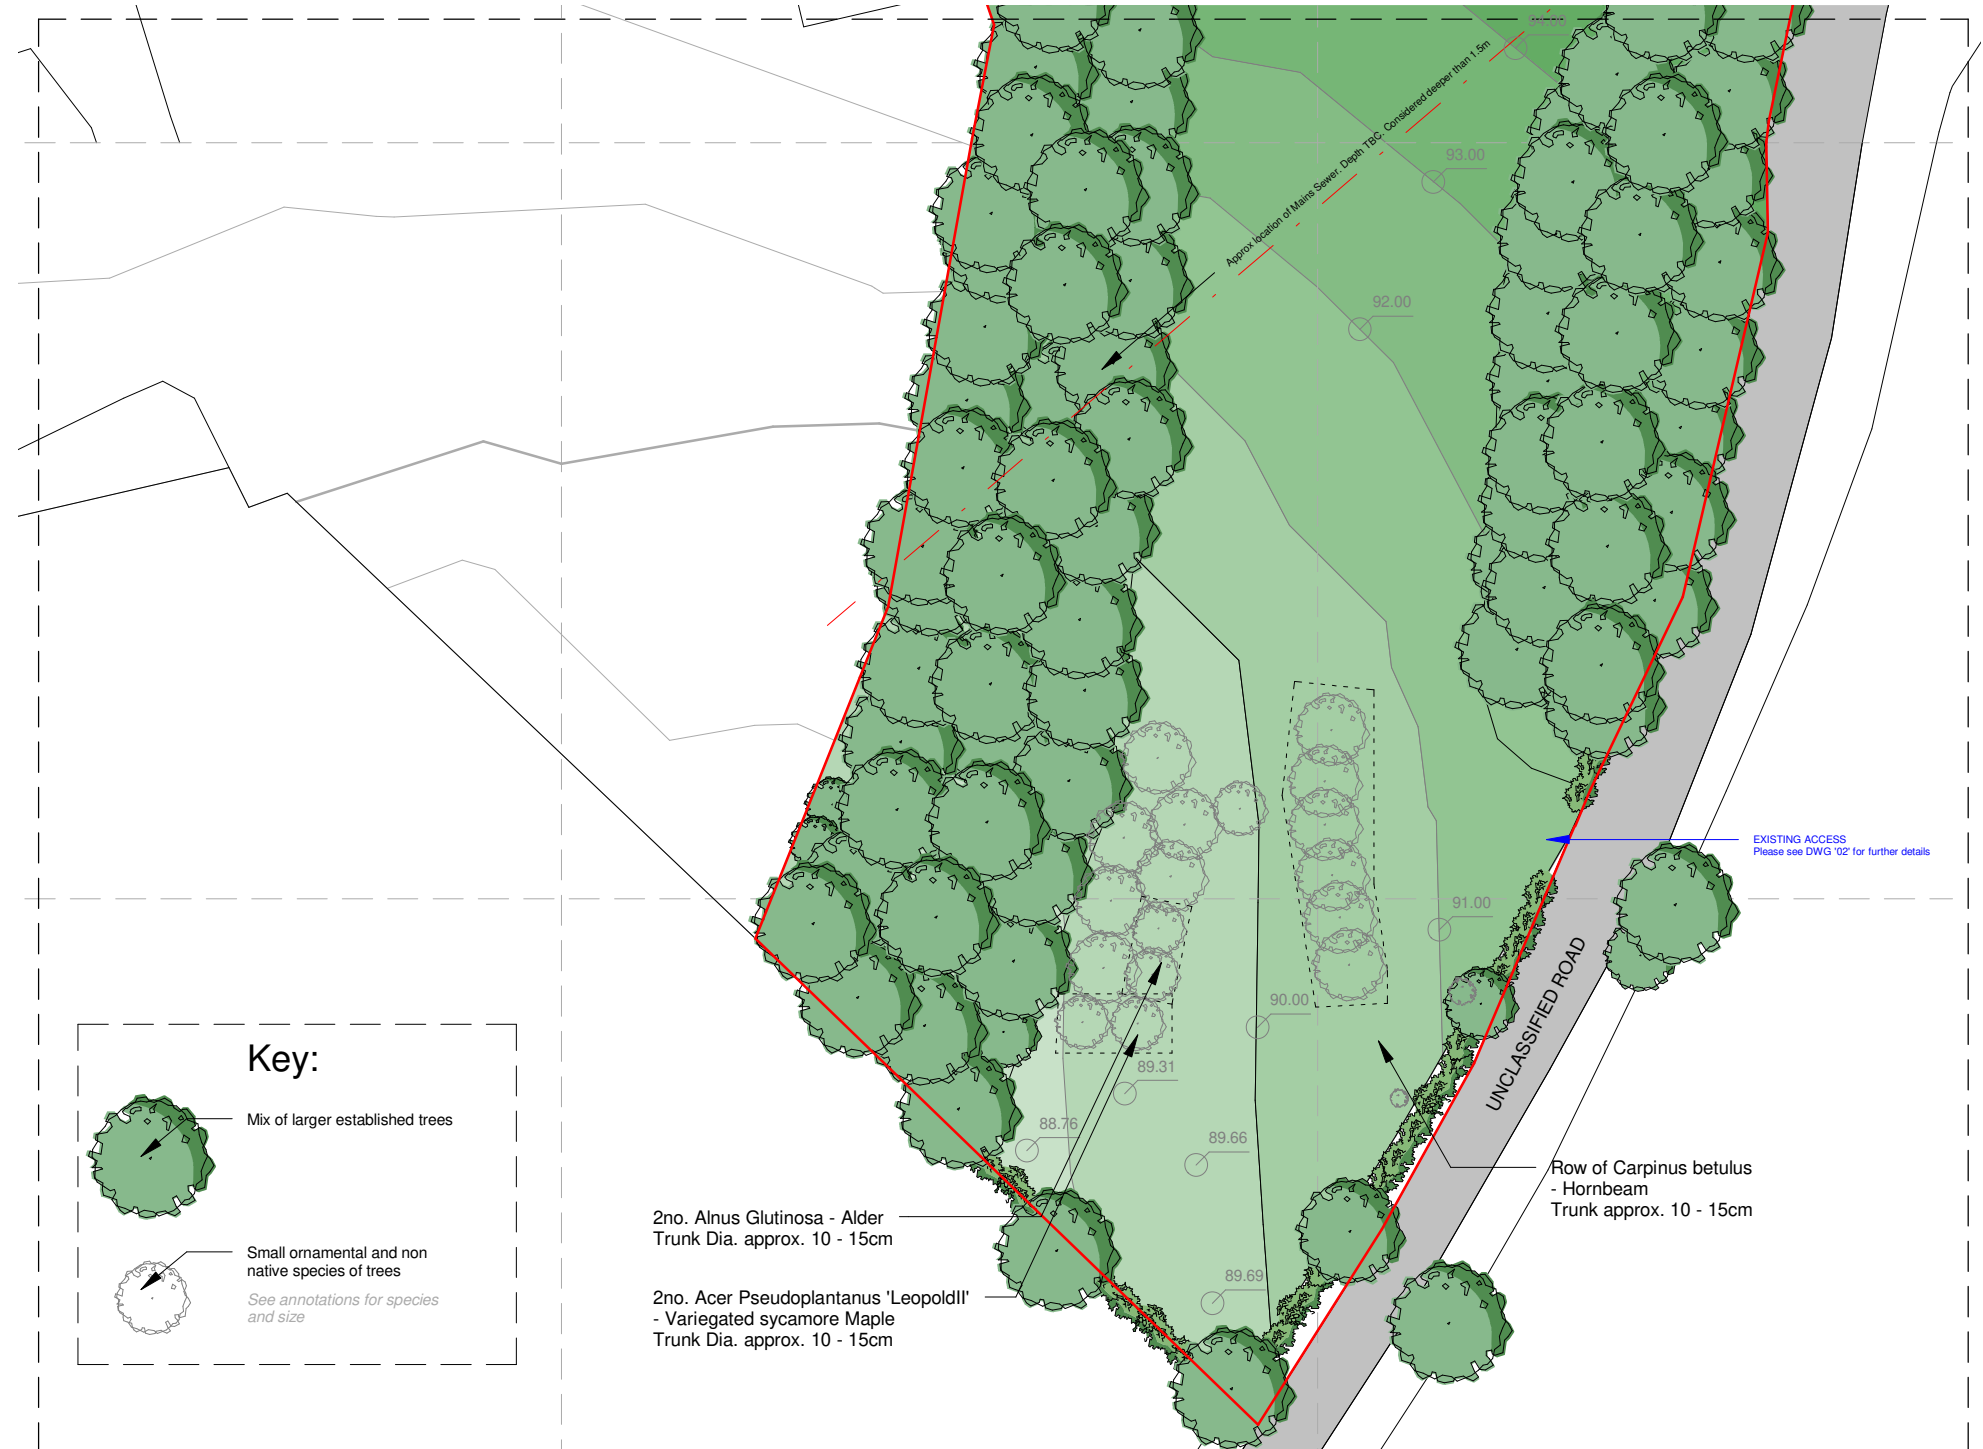

**Block Plan as Existing**

1 : 500 at A3

Planting shown as approximate groups, for exact siting of trees, please see DWG '02' & '12'

**KEY/ SCALE BAR**

1:500

1:1250

Drawings for planning purposes only - Drawing is Copyright ©

**Rickard Architectural Design**

No.	Description	Date
A	Boundary line Adj.	17/08/2022
B	Boundary and tree adj.	25/08/2022
C	Minor Adj.	20/12/2022
D	Drainage added	18/01/2023
E	Notes adjusted	02/10/2023

**NORTH**

**STATUS**  
**PLANNING**

<b>PROJECT</b> Holiday Lodge at	<b>CLIENT</b> Mr J. Durnford						
<b>SITE ADDRESS</b> Pool Hall, Menheniot, Iiskeard, Cornwall PL14 3QT							
<b>SHEET</b> Location and Site Block Plan as Existing	<table border="1"> <tr> <td><b>Date</b> Issue Date</td> <td><b>Project number</b> 015</td> <td><b>Scale (@ A3)</b> As indicated</td> </tr> <tr> <td><b>Drawn by</b> DR Agent Contact Details RickardArcDesign@gmail.com 07428468151</td> <td><b>DRAWING No.</b> 01</td> <td><b>REV</b> E</td> </tr> </table>	<b>Date</b> Issue Date	<b>Project number</b> 015	<b>Scale (@ A3)</b> As indicated	<b>Drawn by</b> DR Agent Contact Details RickardArcDesign@gmail.com 07428468151	<b>DRAWING No.</b> 01	<b>REV</b> E
<b>Date</b> Issue Date	<b>Project number</b> 015	<b>Scale (@ A3)</b> As indicated					
<b>Drawn by</b> DR Agent Contact Details RickardArcDesign@gmail.com 07428468151	<b>DRAWING No.</b> 01	<b>REV</b> E					