



ALL WINDOWS TO BE HARDWOOD FRAMED
 STEPPED, PRIMED, & PAINTED USING
 3 COATS TO ALL TIMBER SURFACES
 COMPLETE WITH TRADITIONAL BRASS
 WINDOW FITTINGS.

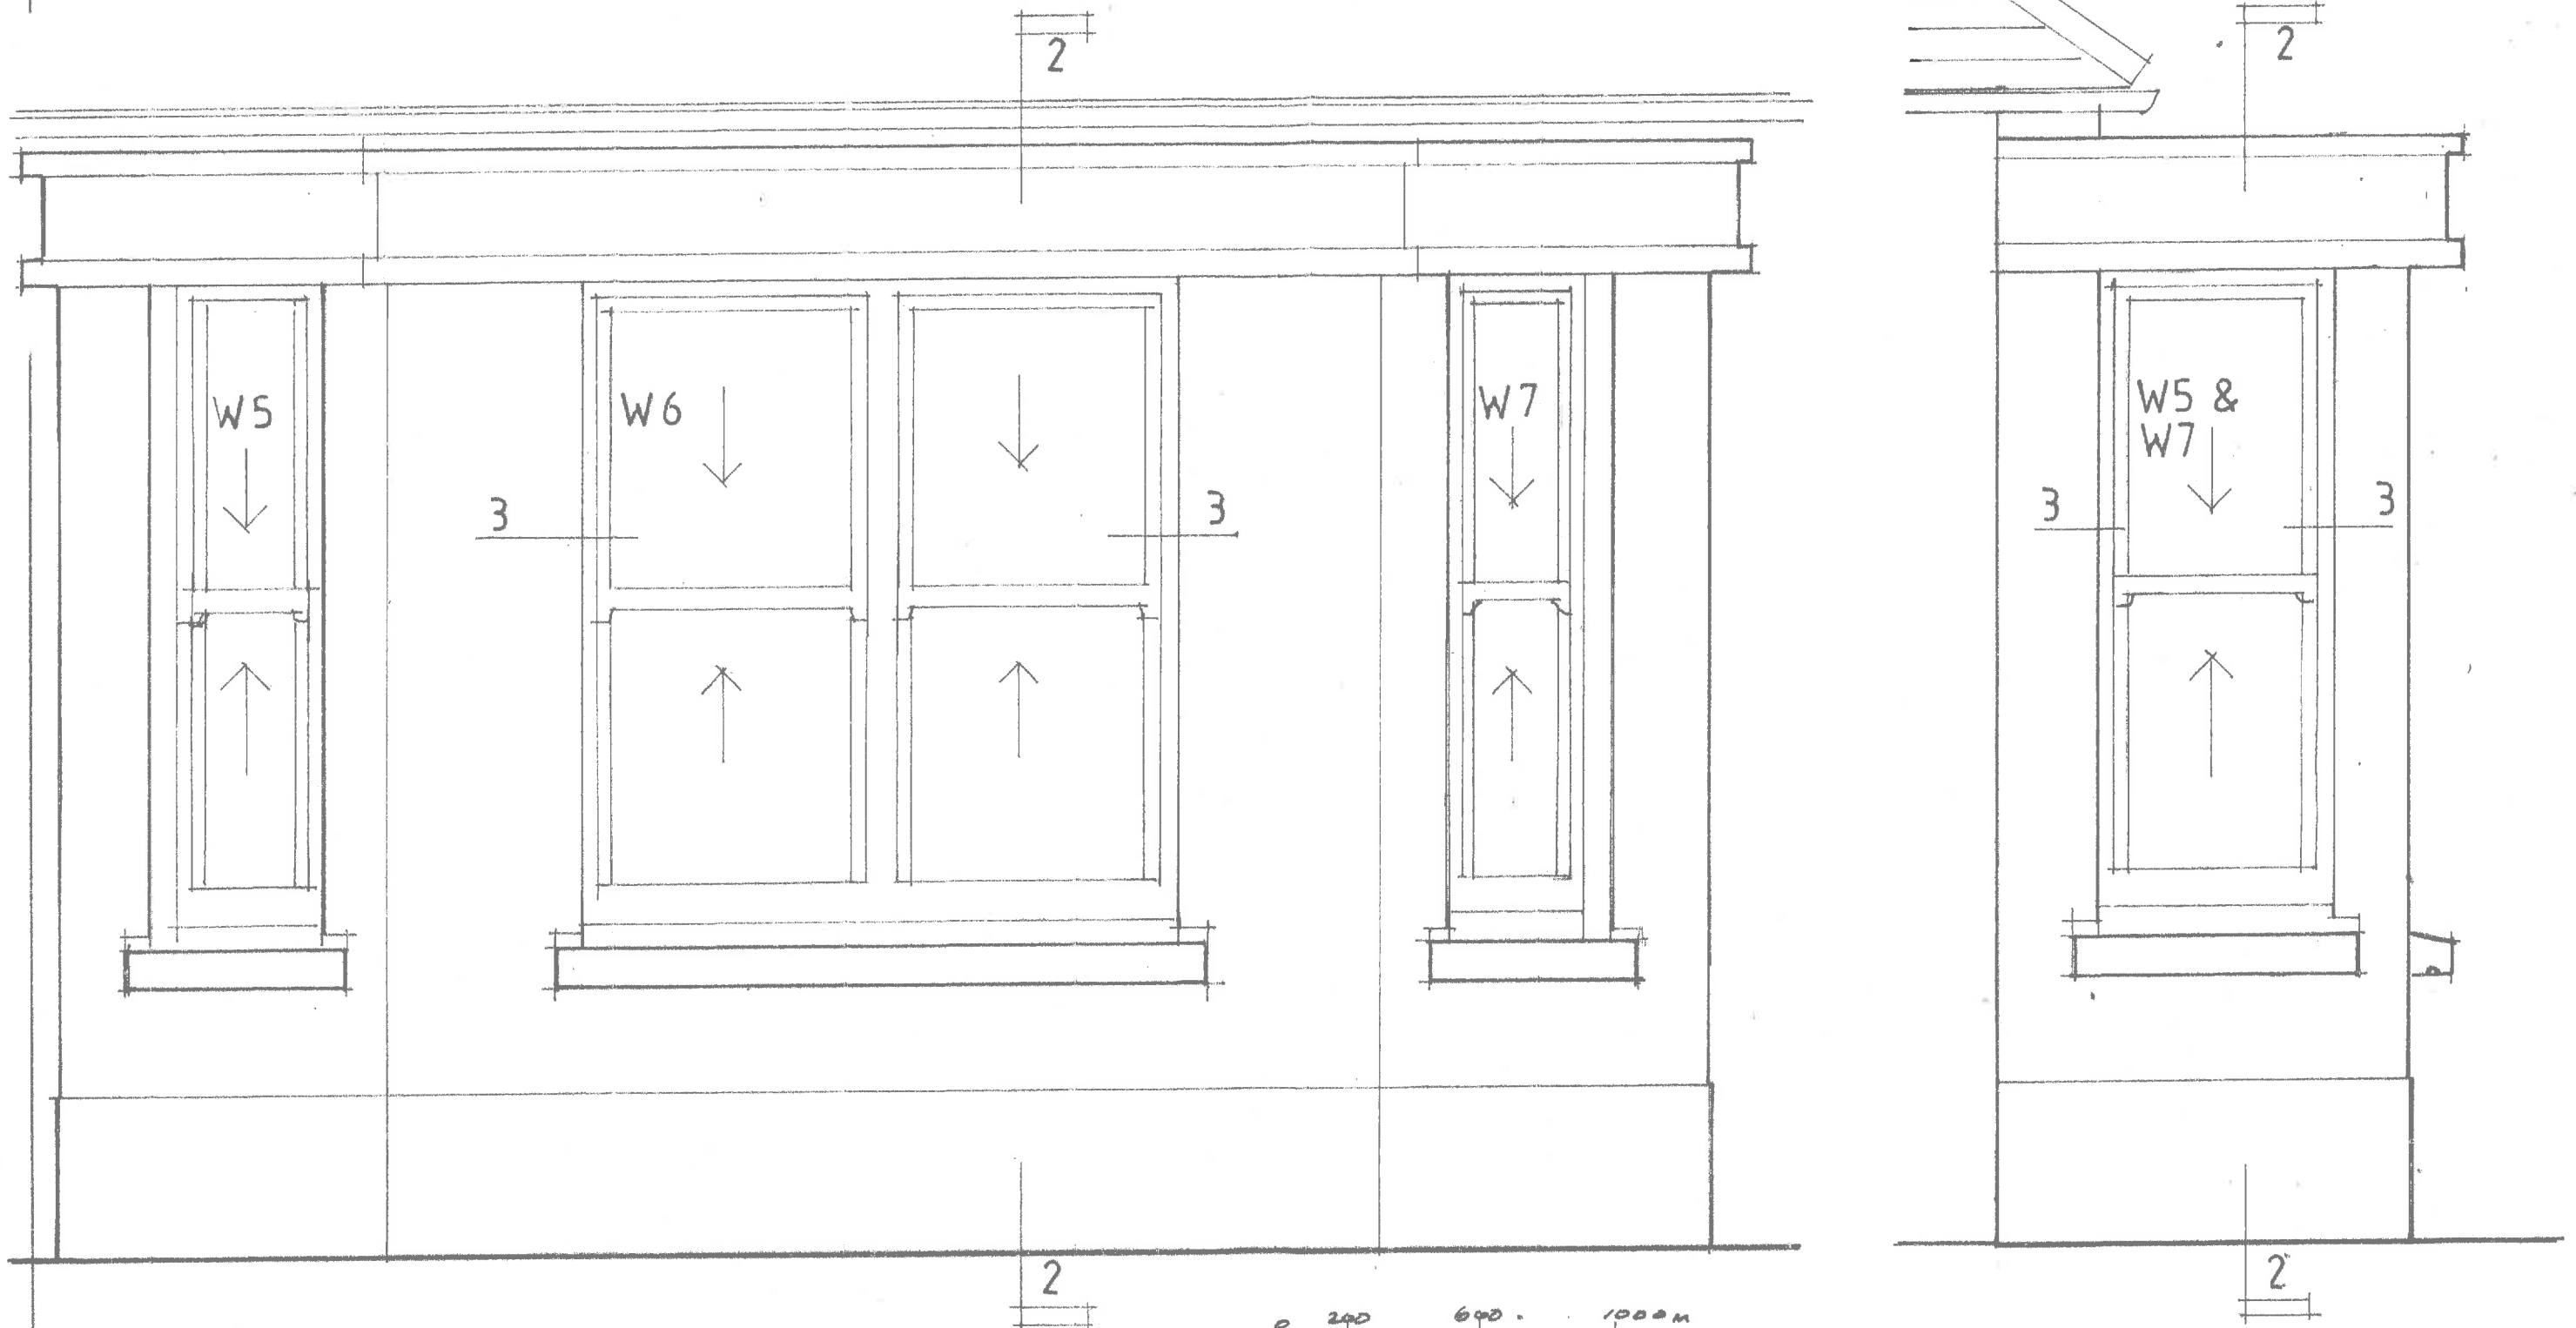

BAY WINDOW W5 W6 W7

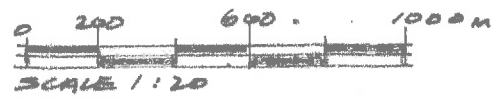

SO BUILDING DESIGN
 01837 83226

NOTES:
 All dimensions must be checked on site and
 not scaled from this drawing.

Client
 Mr & Mrs G Cooper
 Job Title
 Hollacombe Farm Hse
 HOLLACOMBE FARM, HOLLACOMBE
 HAMLET, PITT LANE, CREDITON
 EX17 5BN

Scale
 1:20
 Drawn by
 Date 21/07/22

Drawing Title WINDOW ELEVATIONS W5, W6 & W7	
Drg No. SO/6021/33	Rev