


SECTION 1-1
W1

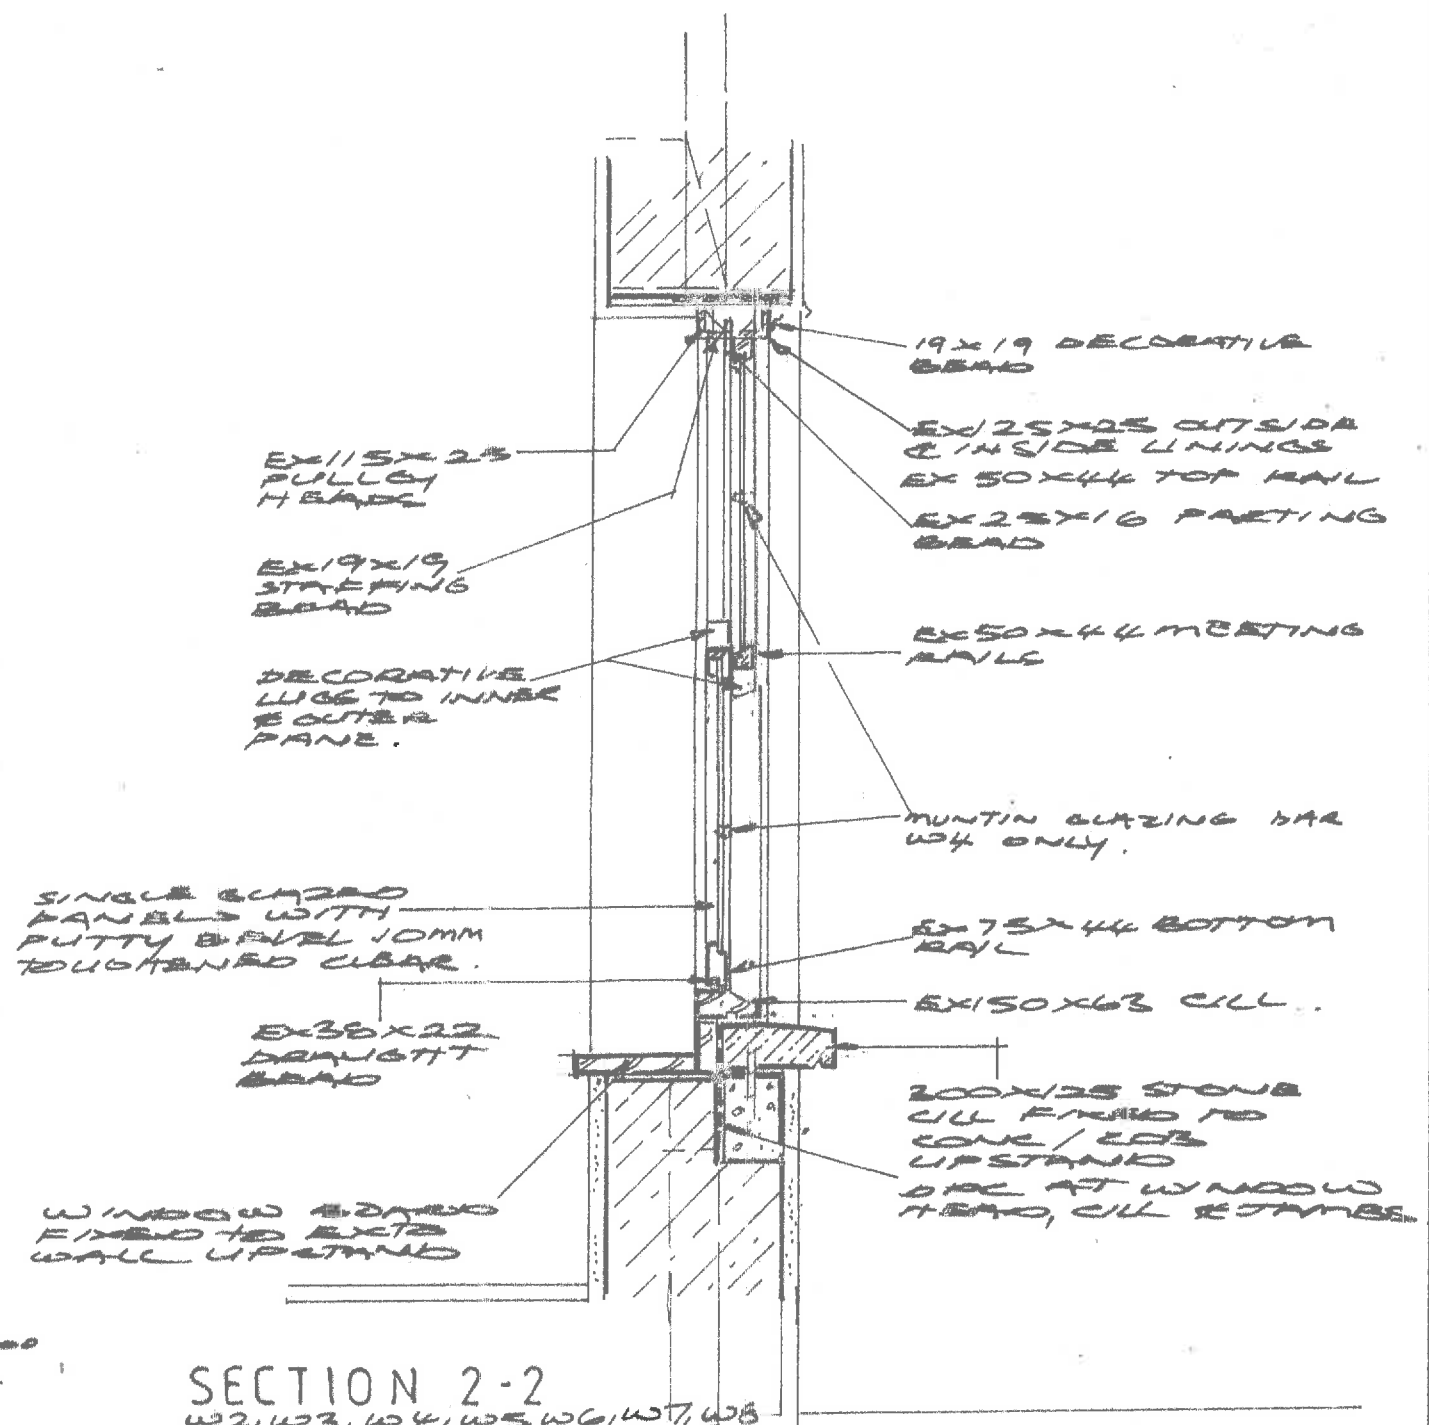

SECTION 2-2
W2, W3, W4, W5, W6, W7, W8

SO BUILDING DESIGN
01837 83226

NOTES:
All dimensions must be checked on site and not scaled from this drawing.

Client MR G Cooper
Job Title Hollacombe Farm House
HOLLACOMBE FARM, HOLLACOMBE HAMLET, PITT LANE
CREDITON EX17 5BW

Scale 1:20
Drawn by [Signature]
Date 16/07/22

Drawing Title WINDOW/DOOR SECTIONS W1, W2, W3, W4, W5, W6, W7, W8
Drg No. SO16021132
Rev