




WEST ELEVATION


PAINTED SANDER & BARK
EXTERNAL WALLS

RED & BROWN CONE,
INTERLOCKING ROOF
TILES

TIMBER FRAMED GLAZED
DOOR & WINDOWS
JOINERY

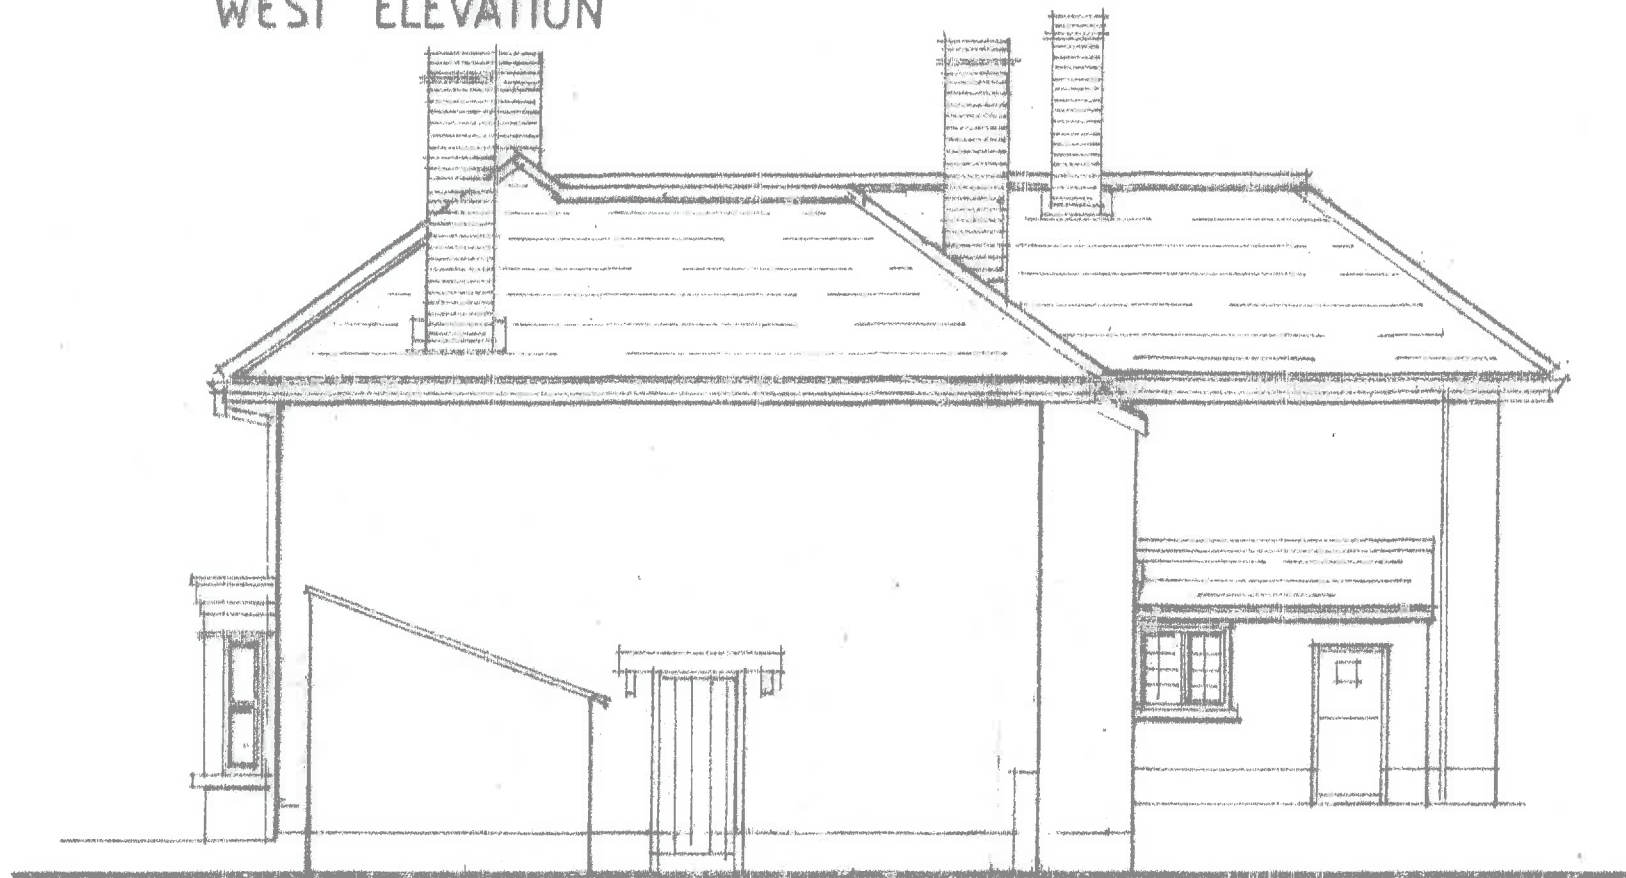

EAST ELEVATION

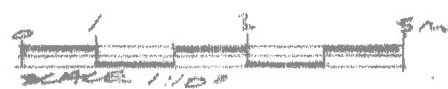

EXISTING ELEVATIONS
SHT. 2.

HOLLACOMBE FARM
PITT LANE
CREDITON EX/75EW. SO/6021/05
FOR MR & MRS G COOPER