


PLAN SECTION 3-3

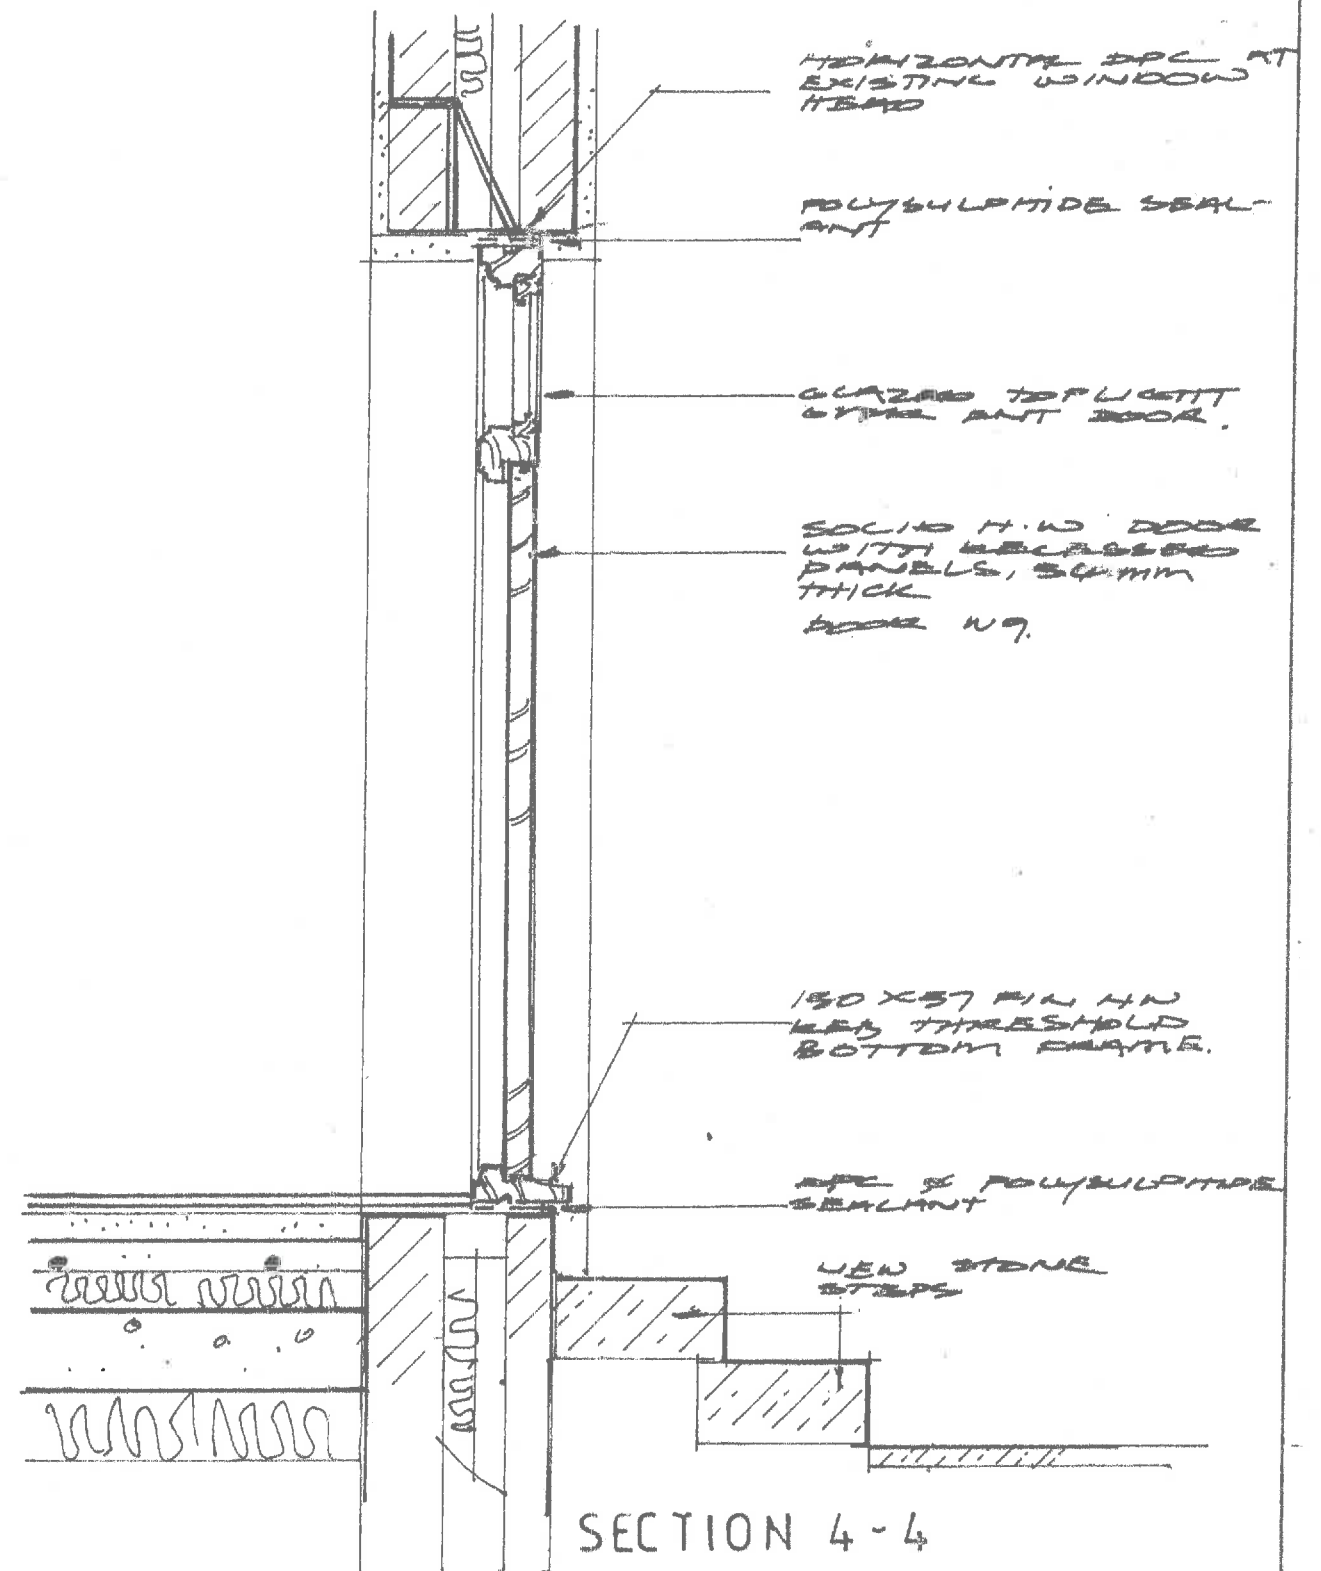

SECTION 4-4

SO BUILDING DESIGN  
01837 83226

NOTES:

All dimensions must be checked on site and not scaled from this drawing.

Client  
Mr & Mrs G Cooper

Job Title Hollacombe Farm Hse  
HOLLACOMBE FARM, HOLLACOMBE  
VILLAGE, PITT LANE, CREDITON  
EX17 5BW

Scale  
1:20

Drawn by *[Signature]*  
Date 2/07/22

Drawing Title WINDOW & DOOR SECTIONS

Drg No. 50/6021/35 Rev