


# Location Plan

Site Address: East Forde Farm, Road From White Cross To Forde Cross, Cheriton Fitzpaine, EX17 4BA

Date Produced: 02-Oct-2023

Scale: 1:2500 @A4

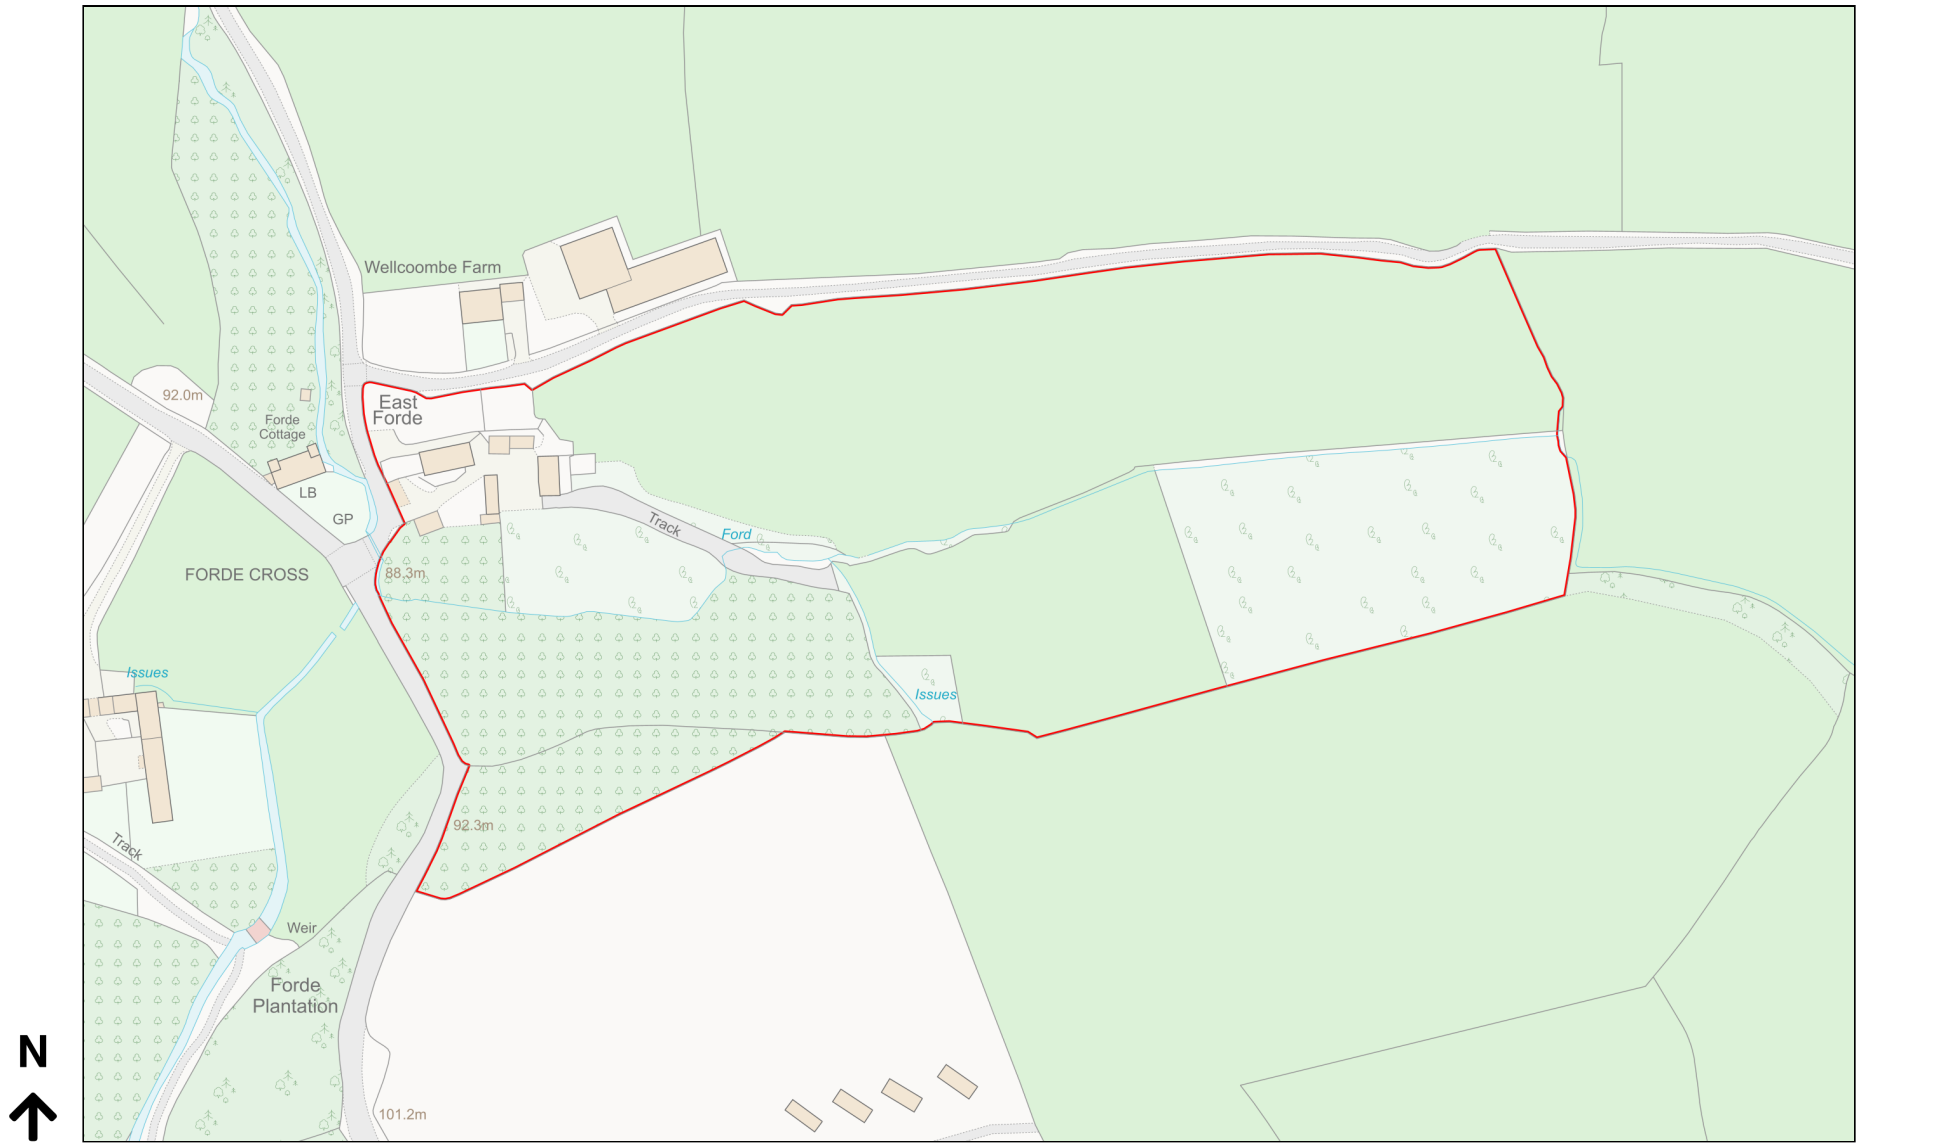

Planning Portal Reference: PP-12499836v1

