


COPYRIGHT IN THIS DRAWING IS THE PROPERTY OF BANCROFT CONSULTING LTD. IT MUST NOT BE REPRODUCED NOR AMENDED NOR USED FOR THE EXECUTION OF ANY WORKS WHETHER IN CONNECTION WITH THE PROPOSED WORKS FOR WHICH IT IS PREPARED OR OTHERWISE WITHOUT THE EXPRESS CONSENT OF BANCROFT CONSULTING LTD.

NOTES:

TWO SETS OF TOPOGRAPHICAL SURVEY DATA HAVE BEEN TIED IN AND ARE SUBJECT TO CONFIRMATION

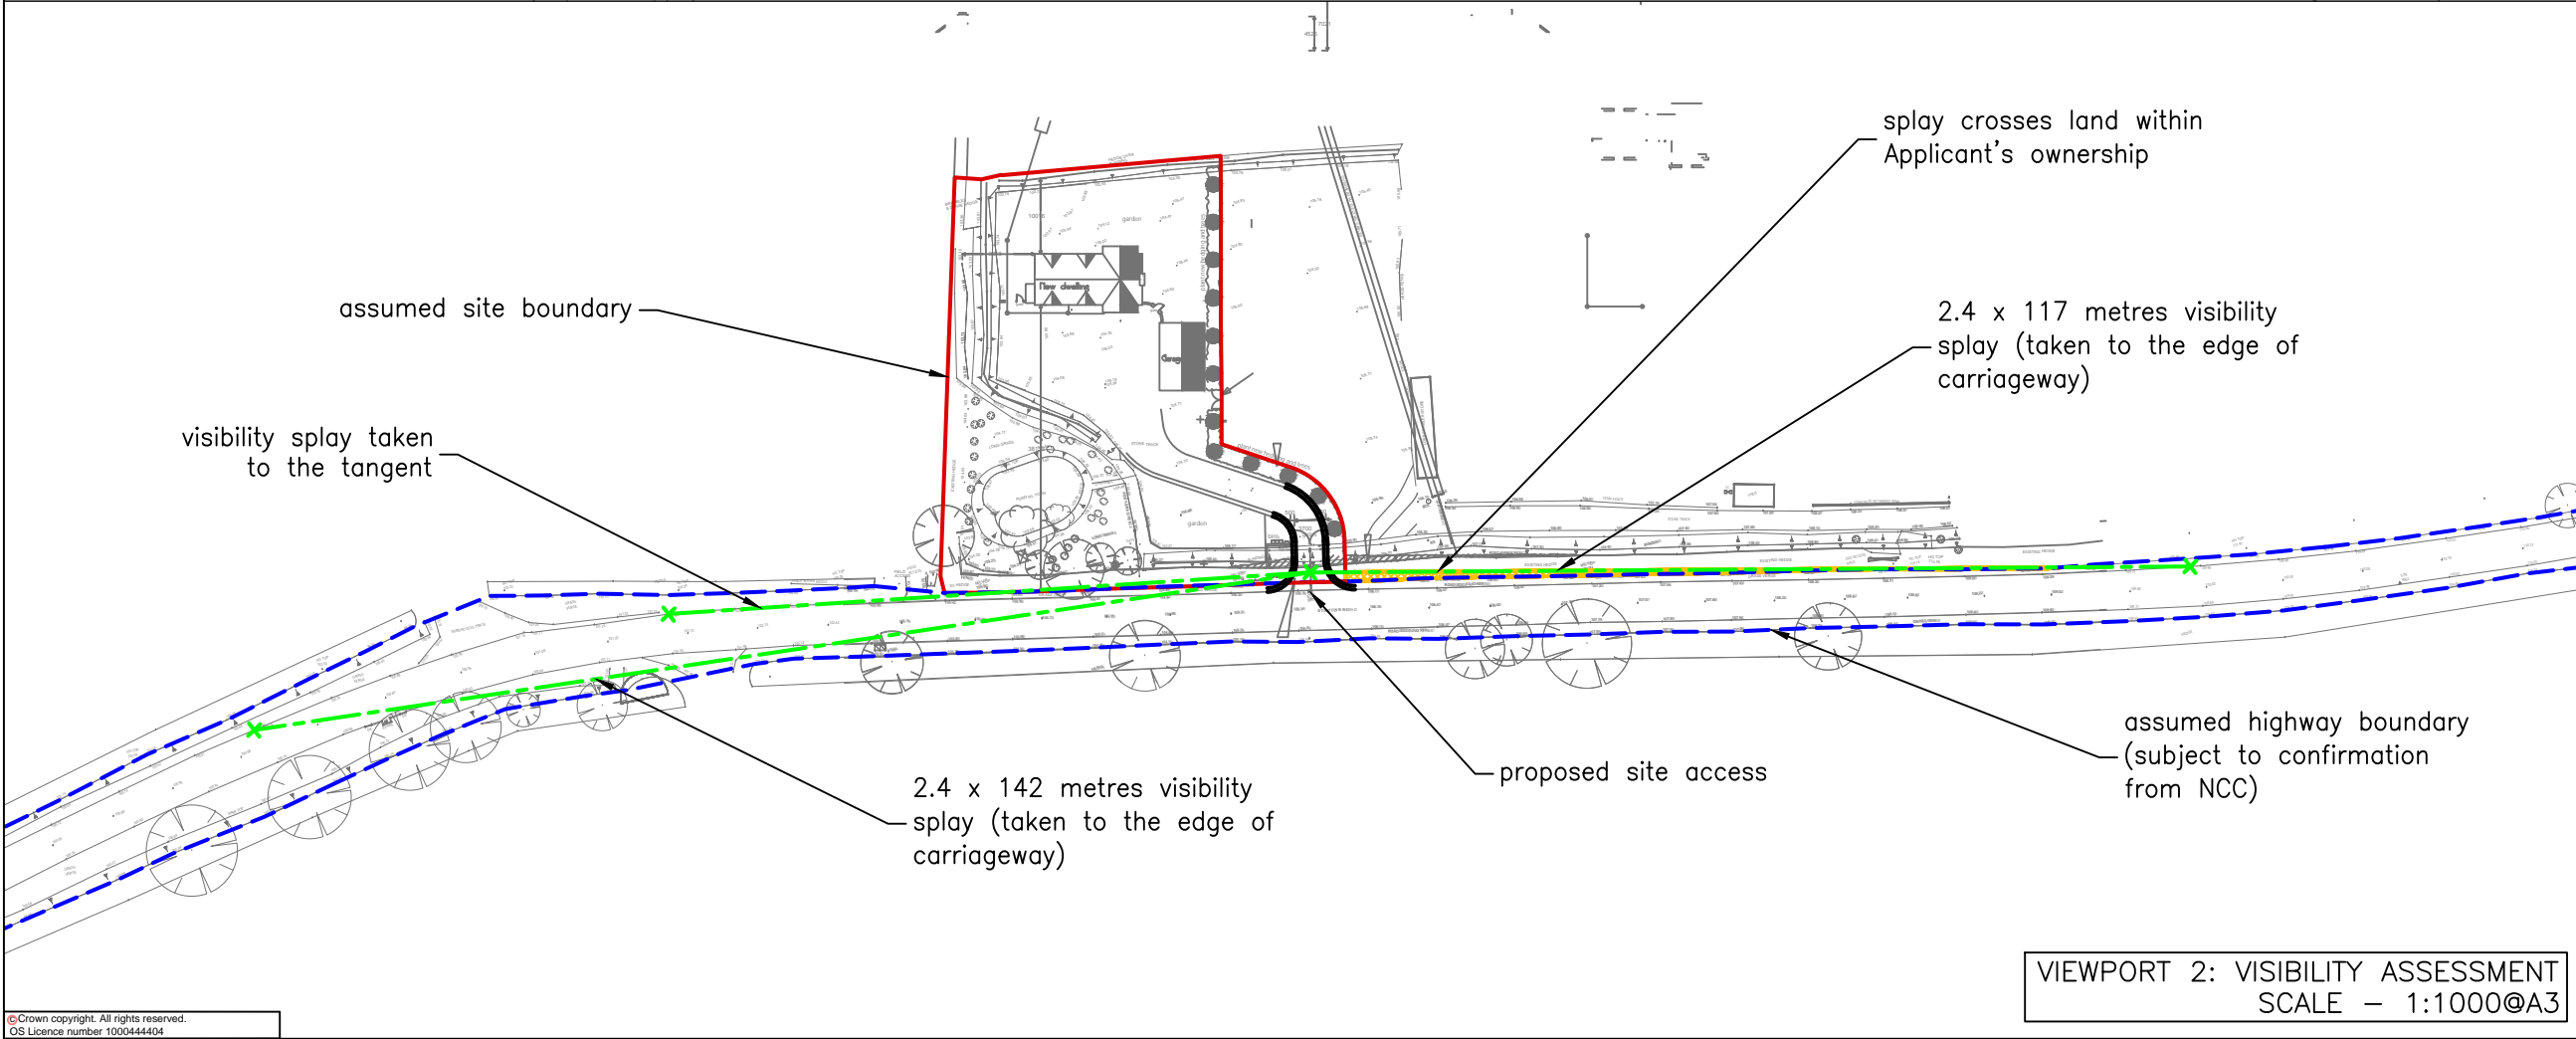

REV.	DATE	DESCRIPTION	BY	CHKD
C	05.10.23	AMENDED WITH RELOCATED ACCESS	DS	CJB
B	14.12.22	AMENDED RED LINE BOUNDARY	DS	WM
A	12.12.22	UPDATED ON LATEST MASTERPLAN	DS	WM

CLIENT

CARRIER LANDSCAPES

CONTRACT

STATION ROAD, UPPER BROUGHTON

TITLE

PROPOSED SITE ACCESS AND VISIBILITY ASSESSMENT

bc BANCROFT CONSULTING

Bancroft Consulting Ltd
Jarodale House
7 Gregory Boulevard
Nottingham
NG7 6LB

t 0115 9602919
f 0115 9648201
e office@bancroftconsulting.co.uk

DRAWN BY	
NAME (PRINT)	DATE
DS	04.11.22
CHECKED BY	
NAME (PRINT)	DATE
WM	04.11.22
SCALE AS SHOWN	STATUS PRELIMINARY
DRG. NO. F22095/02	REV C