


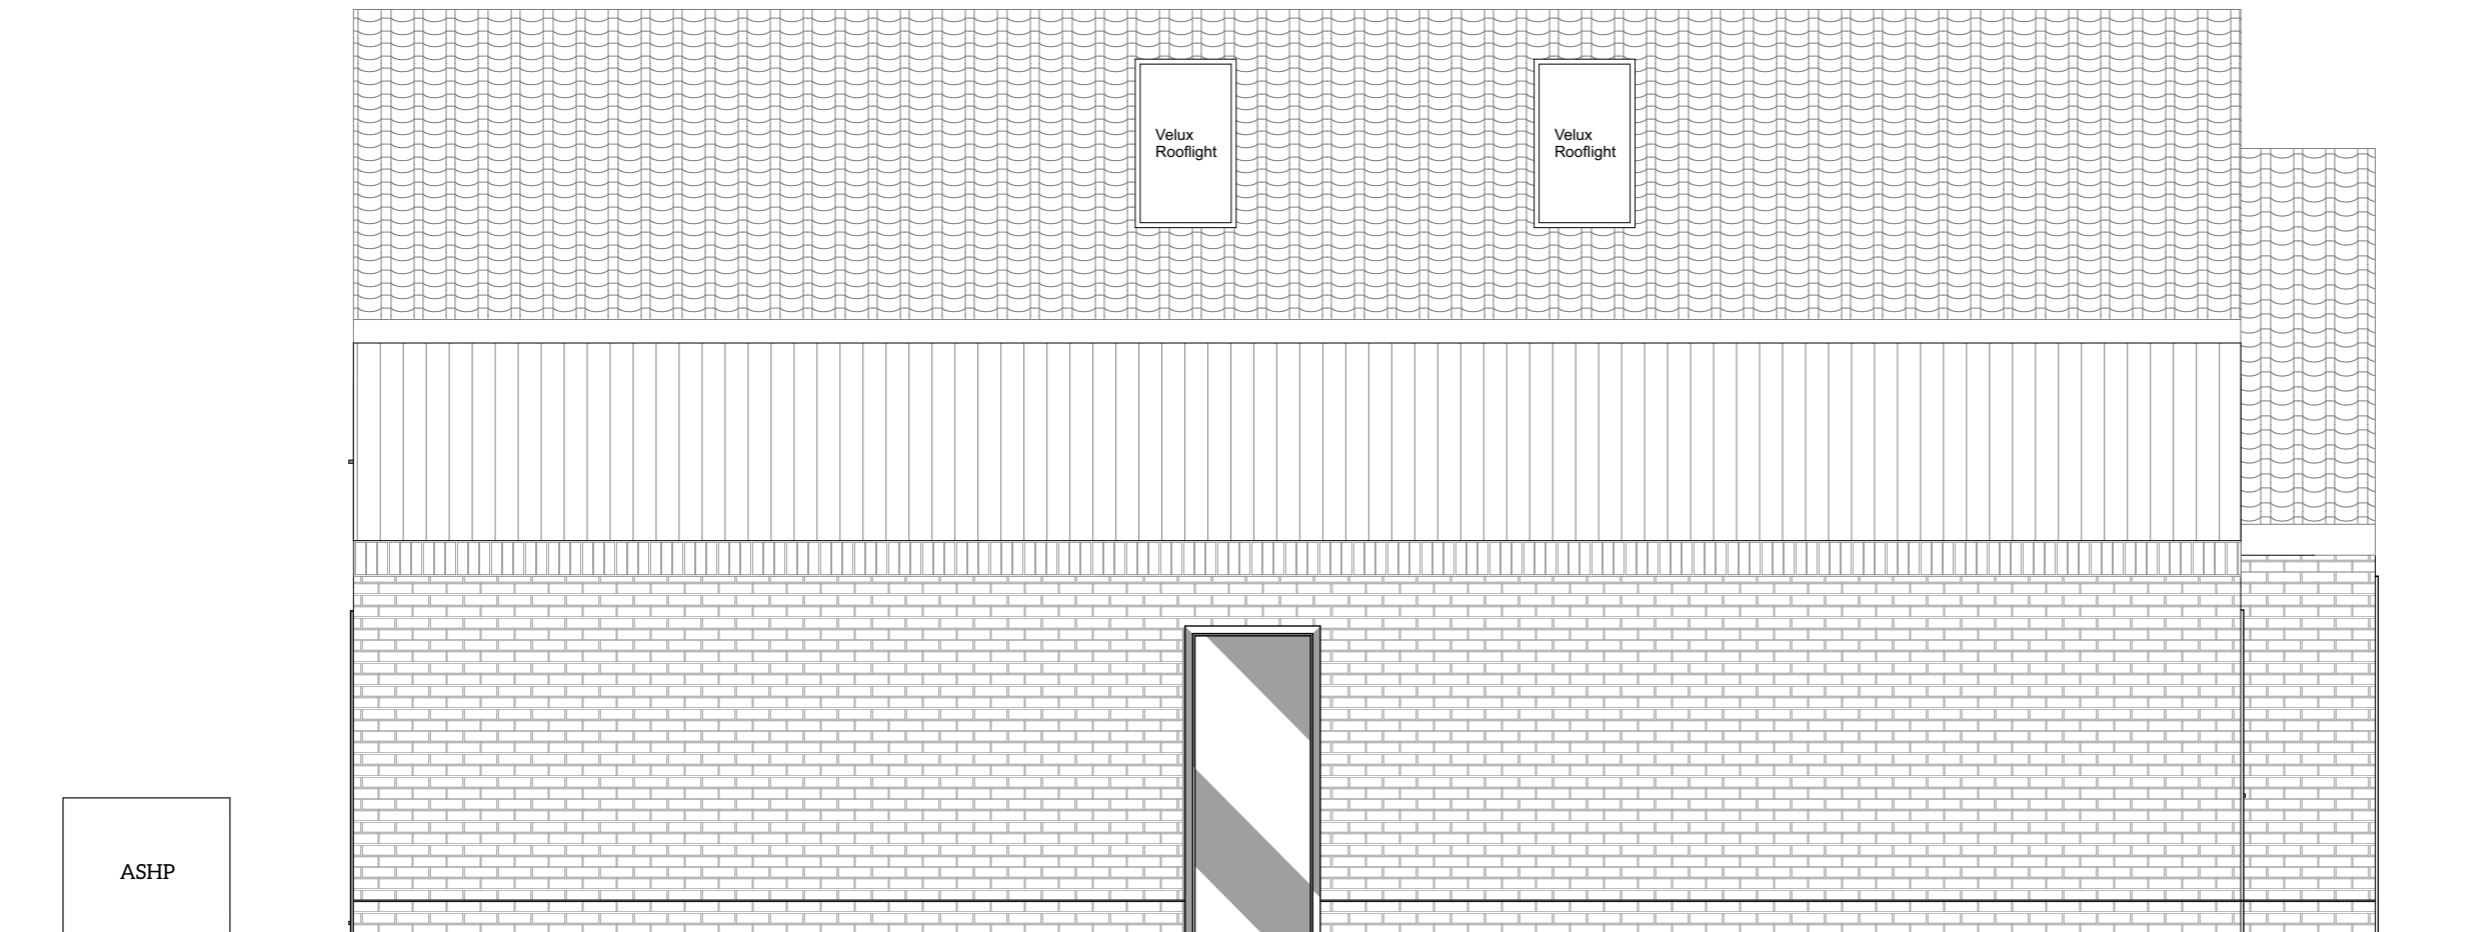

Notes: This drawing is to be read in conjunction with the risk register produced for inclusion in the health and safety plan. The hazard notes are in addition to normal hazards and risks faced by a competent contractor when dealing with the type of works detailed on the drawing.



Revision	Issued	Issue Title
P1 - WIP	Work in Progress	PLANNING

**LISA MCDANELL STUDIO**

Church Hill Cottage  
 Itchenor Road  
 Chichester  
 PO20 7DL  
 www.lisamcd.com

**DO NOT SCALE FROM THIS DRAWING EXCEPT FOR PLANNING PURPOSES**

All measurements given are indicative, on site dimensions must be determined prior to the purchaser manufacture of any components. All discrepancies between indicative dimensions given and those measured on site to be brought to architect's attention.

DRAWING TITLE:

**Proposed North West Elevat**

PROJECT:

15 The Spinney

CLIENT:

Andres Gasser

DATE:

13/09/2023

DRAWING STATUS:

**Planning**

SCALE:

1:50 @ A3

Project:

Drawing No.

Revision:

009

(00) 203

P1 - WI

