


SIDE (NORTH) ELEVATION

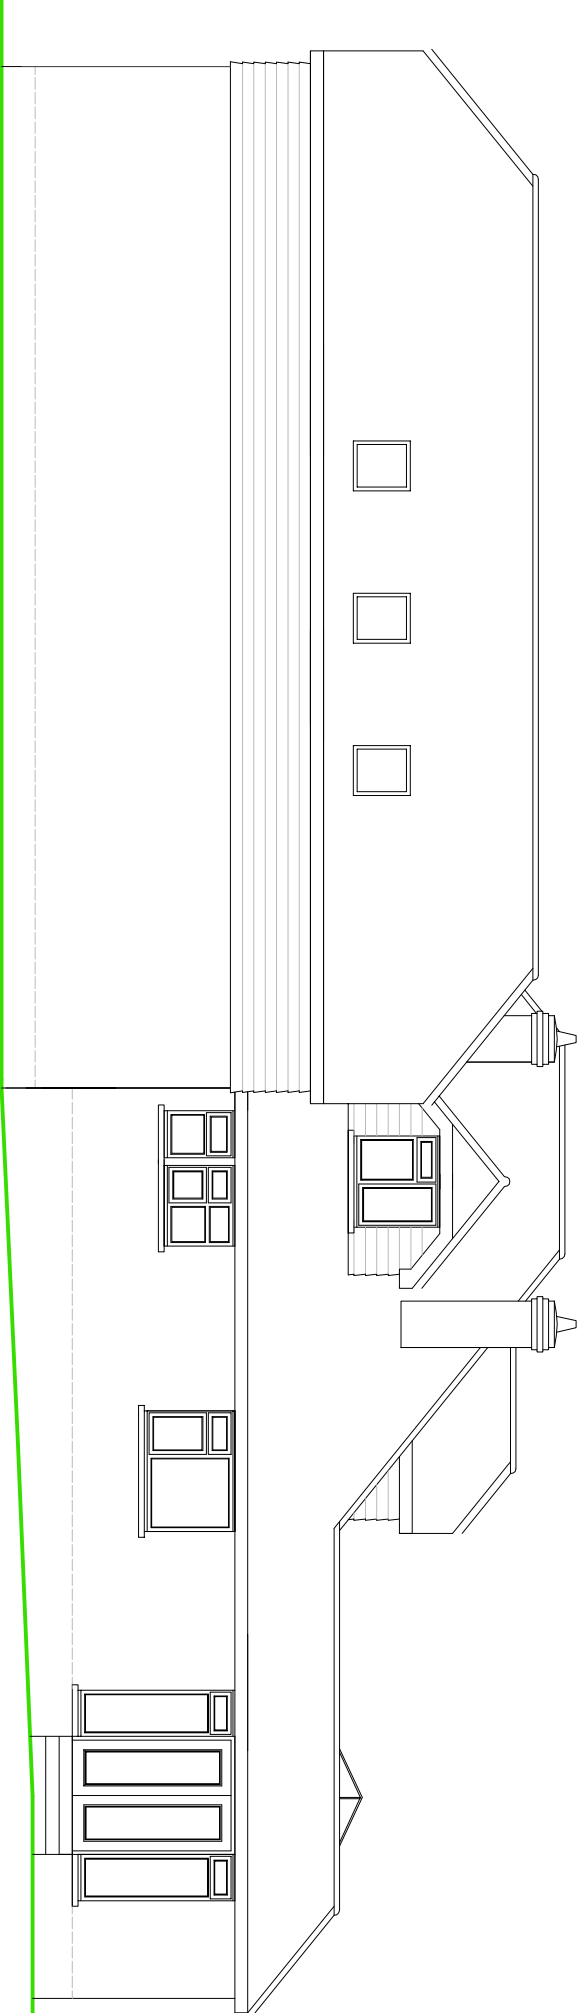

REAR (EAST) ELEVATION

**NOTES**


ROOF - Plain concrete tiles to pitched roof.

WALLS - Painted textured render and face brick mix detail to external walls with cedar cladding to dormers and upper elevations.

WINDOWS/DOORS - Light Oak style PVC framed double glazed units.

**PROPOSED ELEVATIONS**

**SCALE**

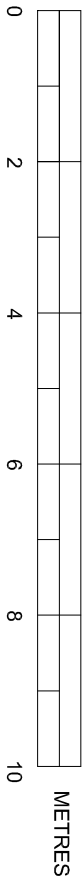

Scale 1:100 on A3

**SUSSEX BUILDING CONSULTANCY LIMITED**

NEW BURY FARM, MARSH LANE,  
EAST HAMPNETT, CHICHESTER.

SCALE - 1/100 REV - DATE - 22/08/2023



**LABC**  
Partner

3 NORTHCOTE ROAD  
BOGNOR REGIS  
PO21 1LZ  
TEL - (01243) 861379