


SIDE (WEST) ELEVATION

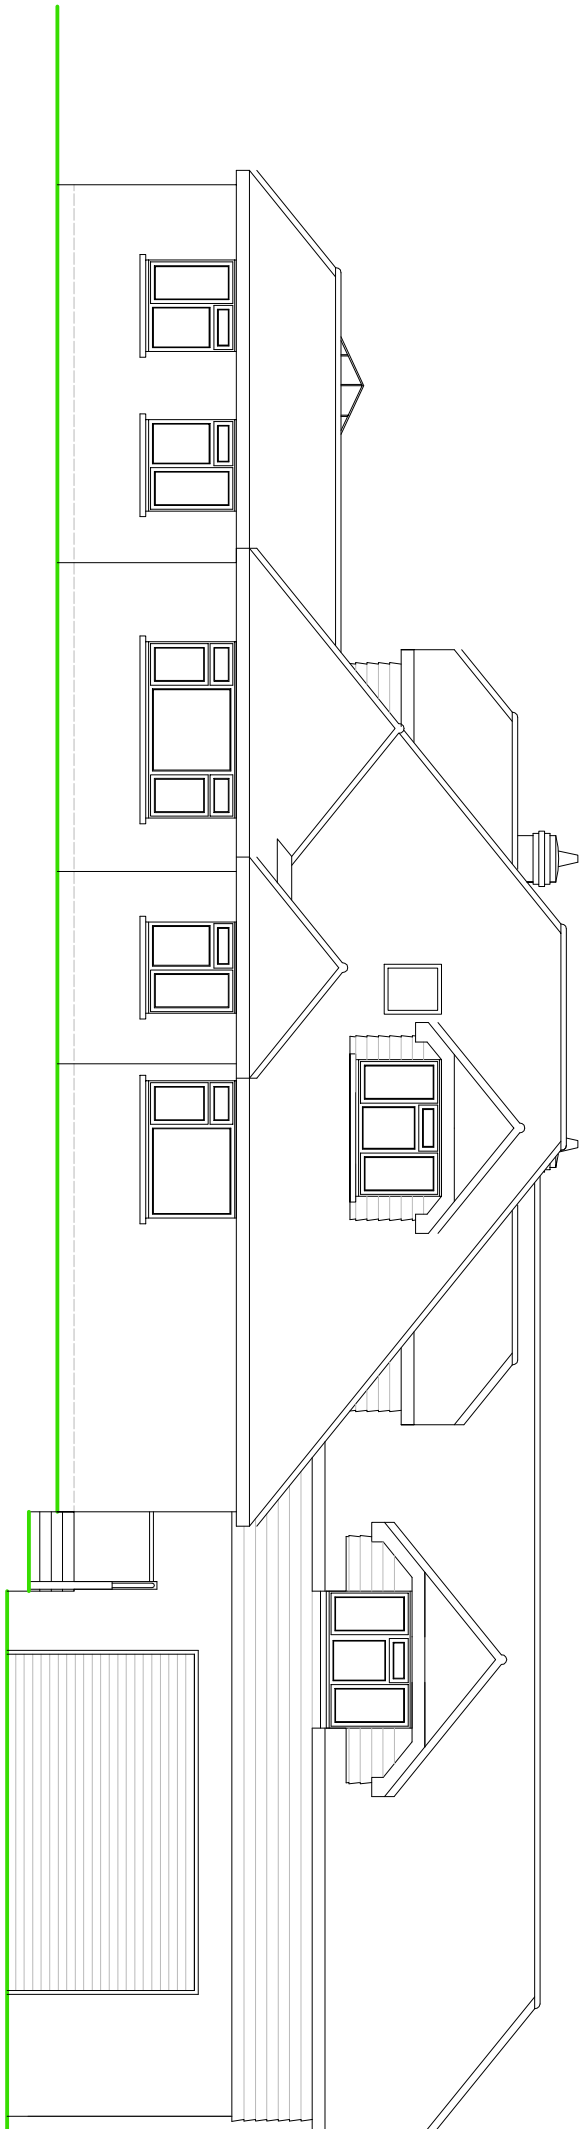


FRONT (SOUTH) ELEVATION

NOTES

- ROOF - Plain concrete tiles to pitched roof.
- WALLS - Painted textured render and face brick mix detail to external walls with cladding to clients choice to dormers and upper elevations.
- WINDOWS/DOORS - Light Oak style PVC framed double glazed units.

PROPOSED ELEVATIONS

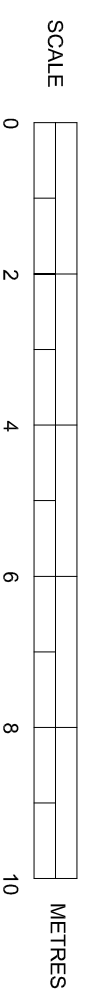

**SUSSEX BUILDING CONSULTANCY LIMITED**  
 NEW BURY FARM, MARSH LANE,  
 EAST HAMPNETT, CHICHESTER.  
 SCALE - 1/100 REV - B DATE - 18/09/2014

LABC  
 3 NORTHCOTE ROAD  
 POORTON REIDS  
 PO21 1SA  
 TEL - 01243 861376