


SIDE (SOUTH) ELEVATION

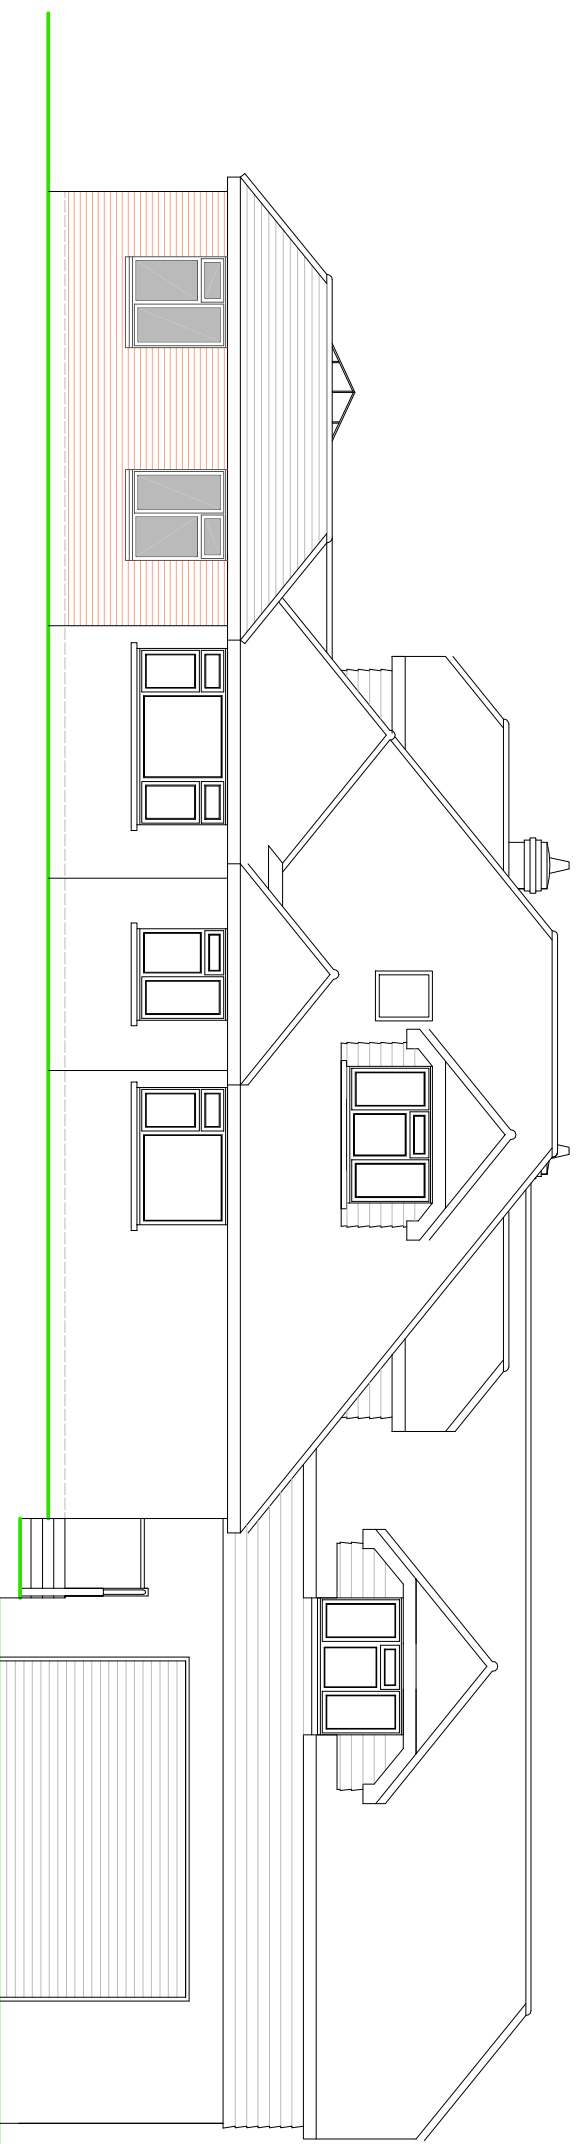


FRONT (WEST) ELEVATION

NOTES

- ROOF - Plain concrete tiles to pitched roof to match, GRP flat roof covering.
- WALLS - Face brick to match.
- WINDOWS/DOORS - Light Oak style PVC framed double glazed units.

PROPOSED ELEVATIONS

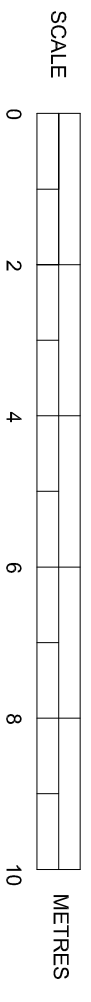

<p>SUSSEX BUILDING CONSULTANCY LIMITED</p> <p>NEW BURY FARM, MARSH LANE, EAST HAMPNETT, CHICHESTER.</p> <p>SCALE - 1/100 REV - DATE - 13/09/2023</p>		<p>LABC</p> <p>3 NORTHCOTE ROAD BOGNOR REGIS TEL: (01243) 861379</p>
<p>partner</p>		